


KEY


3' Lighting Unit




External Lighting

 

2 Gang Socket

 

208V Power Socket

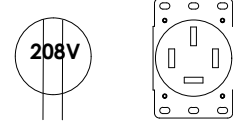


Light Switch




2 Gang Light Switch



Air Louver

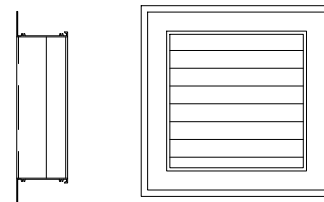

Electrical Panel

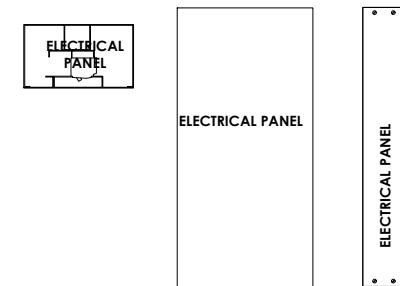


Smoke Alarm




Spot Light




A/C Indoor Unit

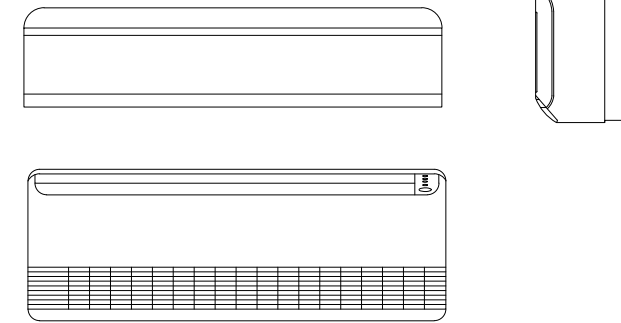

A/C outdoor Unit

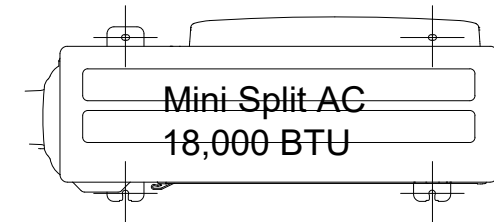


Indoor Bins

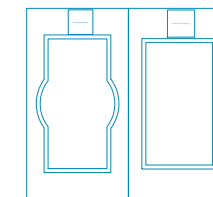

HDPE Wall



Select Plywood Wall

 

This drawing and the information contained therein are confidential and is the copyright of © CONTAINER GROW BOX. It shall not be reproduced, disclosed or duplicated, in part or whole without their prior written consent, nor used for any other purpose other than that for which it was issued. This drawing is not to be scaled. Dimensions must be checked by the contractor prior to commencement of any construction work on site. Any discrepancy is to be communicated back to the above named company.

PROFESIONAL SEAL

OPERATION / OPERATION
 Conception par / Designed by
 Dessiné par / Drawn by BO
 Modifié par / Modified by
 Vérifié par / Verified by
 Approuvé par / Approved by

NOM / NAME

DATE / DATE

TITRE DE PROJET / PROJECT TITLE

TITRE DE PLAN / DRAWING TITLE

N° REVISION

QUEBEC MINI MAX BOOTH

DRAWING KEY

Rev00

MAITRE D'OUVRAGE / CLIENTS

ECHELLE / SCALE

RELEASE / DATE

N° PLAN / PLAN #

TRA_20231006_001




N/A
 (PAPER : 11"X17")

2024-09-18

PL-TRA-QM-000

PLANNING DRAWING


PROJECT: QUEBEC LARGE MINI BOOTH
 2 x T70 DUAL PLUS, FRONT LOADING
 EQUIPMENT/CEILING /M & E PLAN

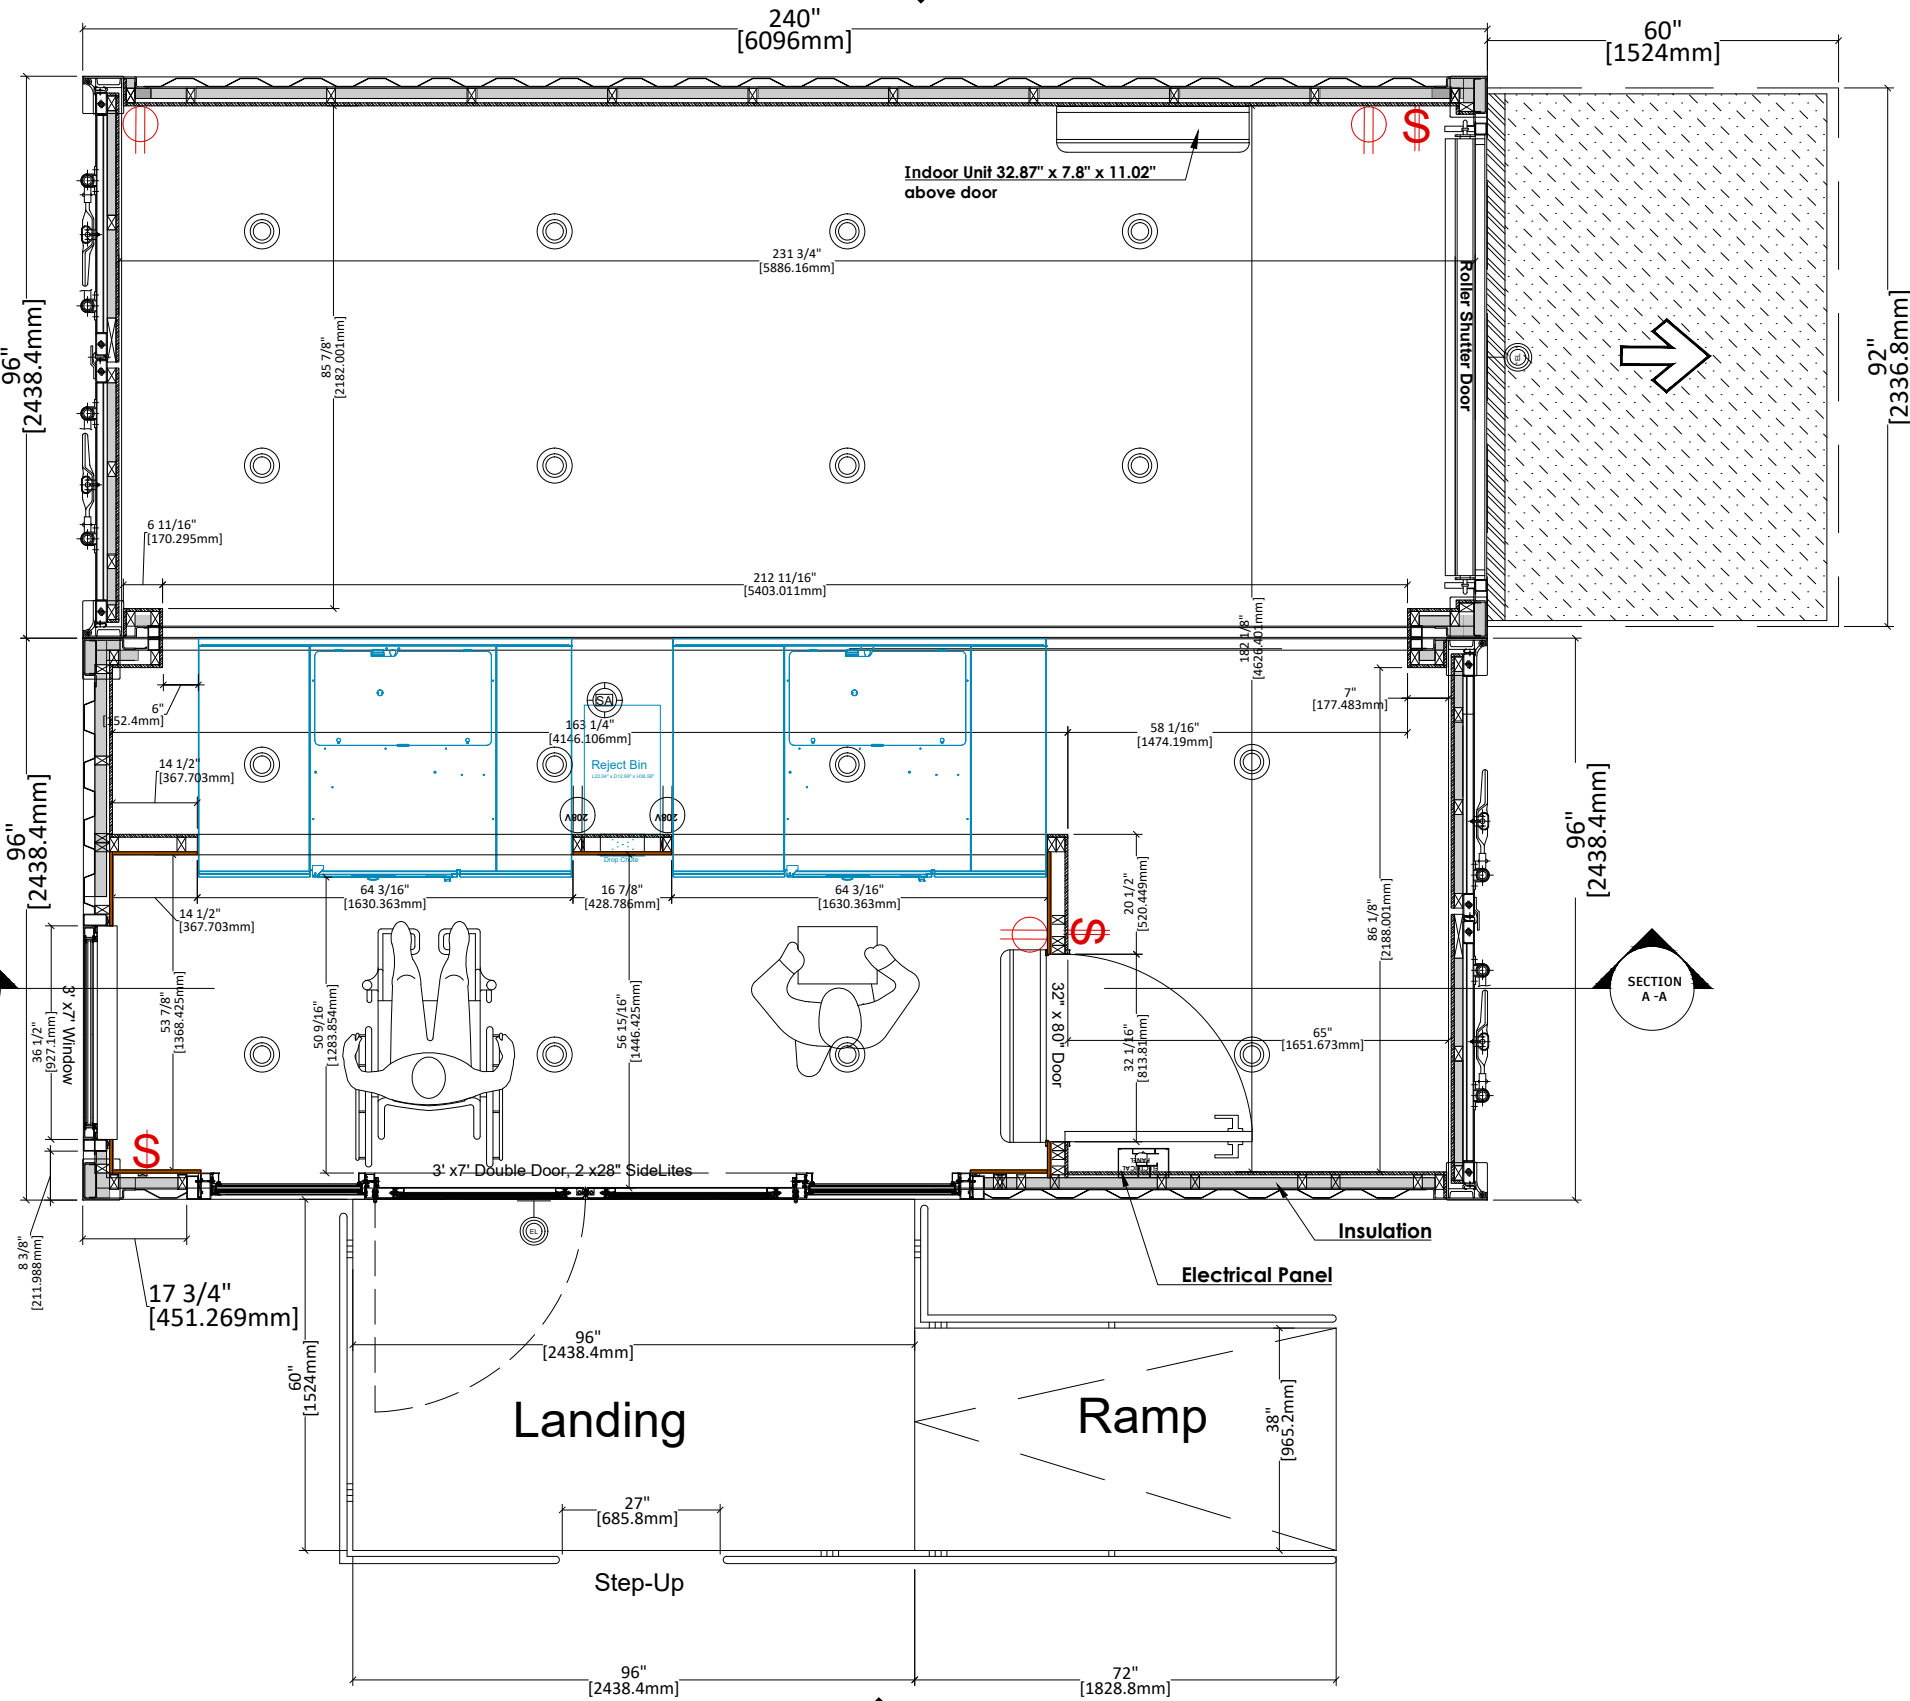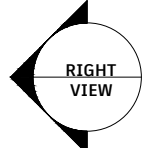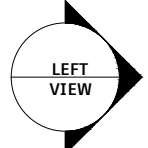

<p>This drawing and the information contained therein are confidential and is the copyright of © CONTAINER GROW BOX. It shall not be reproduced, disclosed or duplicated, in part or whole without their prior written consent, nor used for any other purpose other than that for which it was issued.</p> <p>This drawing is not to be scaled. Dimensions must be checked by the contractor prior to commencement of any construction work on site. Any discrepancy is to be communicated back to the above named company.</p>	<p>PROFESIONAL SEAL</p>	<p>OPERATION / OPERATION</p>	<p>NOM / NAME</p>	<p>DATE / DATE</p>	<p>TITRE DE PROJET / PROJECT TITLE</p>	<p>TITRE DE PLAN / DRAWING TITLE</p>	<p>N° REVISION</p>	
		<p>Conception par / Designed by</p>			<p>QUEBEC MINI MAX BOOTH</p>	<p>EQUIPMENT /CEILING/ M&E PLAN</p>	<p>Rev01</p>	
		<p>Dessiné par / Drawn by</p>	<p>BO</p>	<p>2024-09-02</p>	<p>MAITRE D'OUVRAGE / CLIENTS</p>	<p>ECHELLE / SCALE</p>	<p>RELEASE / DATE</p>	<p>N° PLAN / PLAN #</p>
		<p>Modifié par / Modified by</p>			<p>TRA_20231006_001</p>	<p>1:40 (PAPER : 11"x17")</p>	<p>2024-09-18</p>	<p>PL-TRA-MM-001</p>
		<p>Vérifié par / Verified by</p>						
		<p>Approuvé par / Approved by</p>						

PLANNING DRAWING


PROJECT: QUEBEC LARGE MINI BOOTH
 2 x T70 DUAL PLUS, FRONT LOADING
 INTERIOR FLOOR PLAN

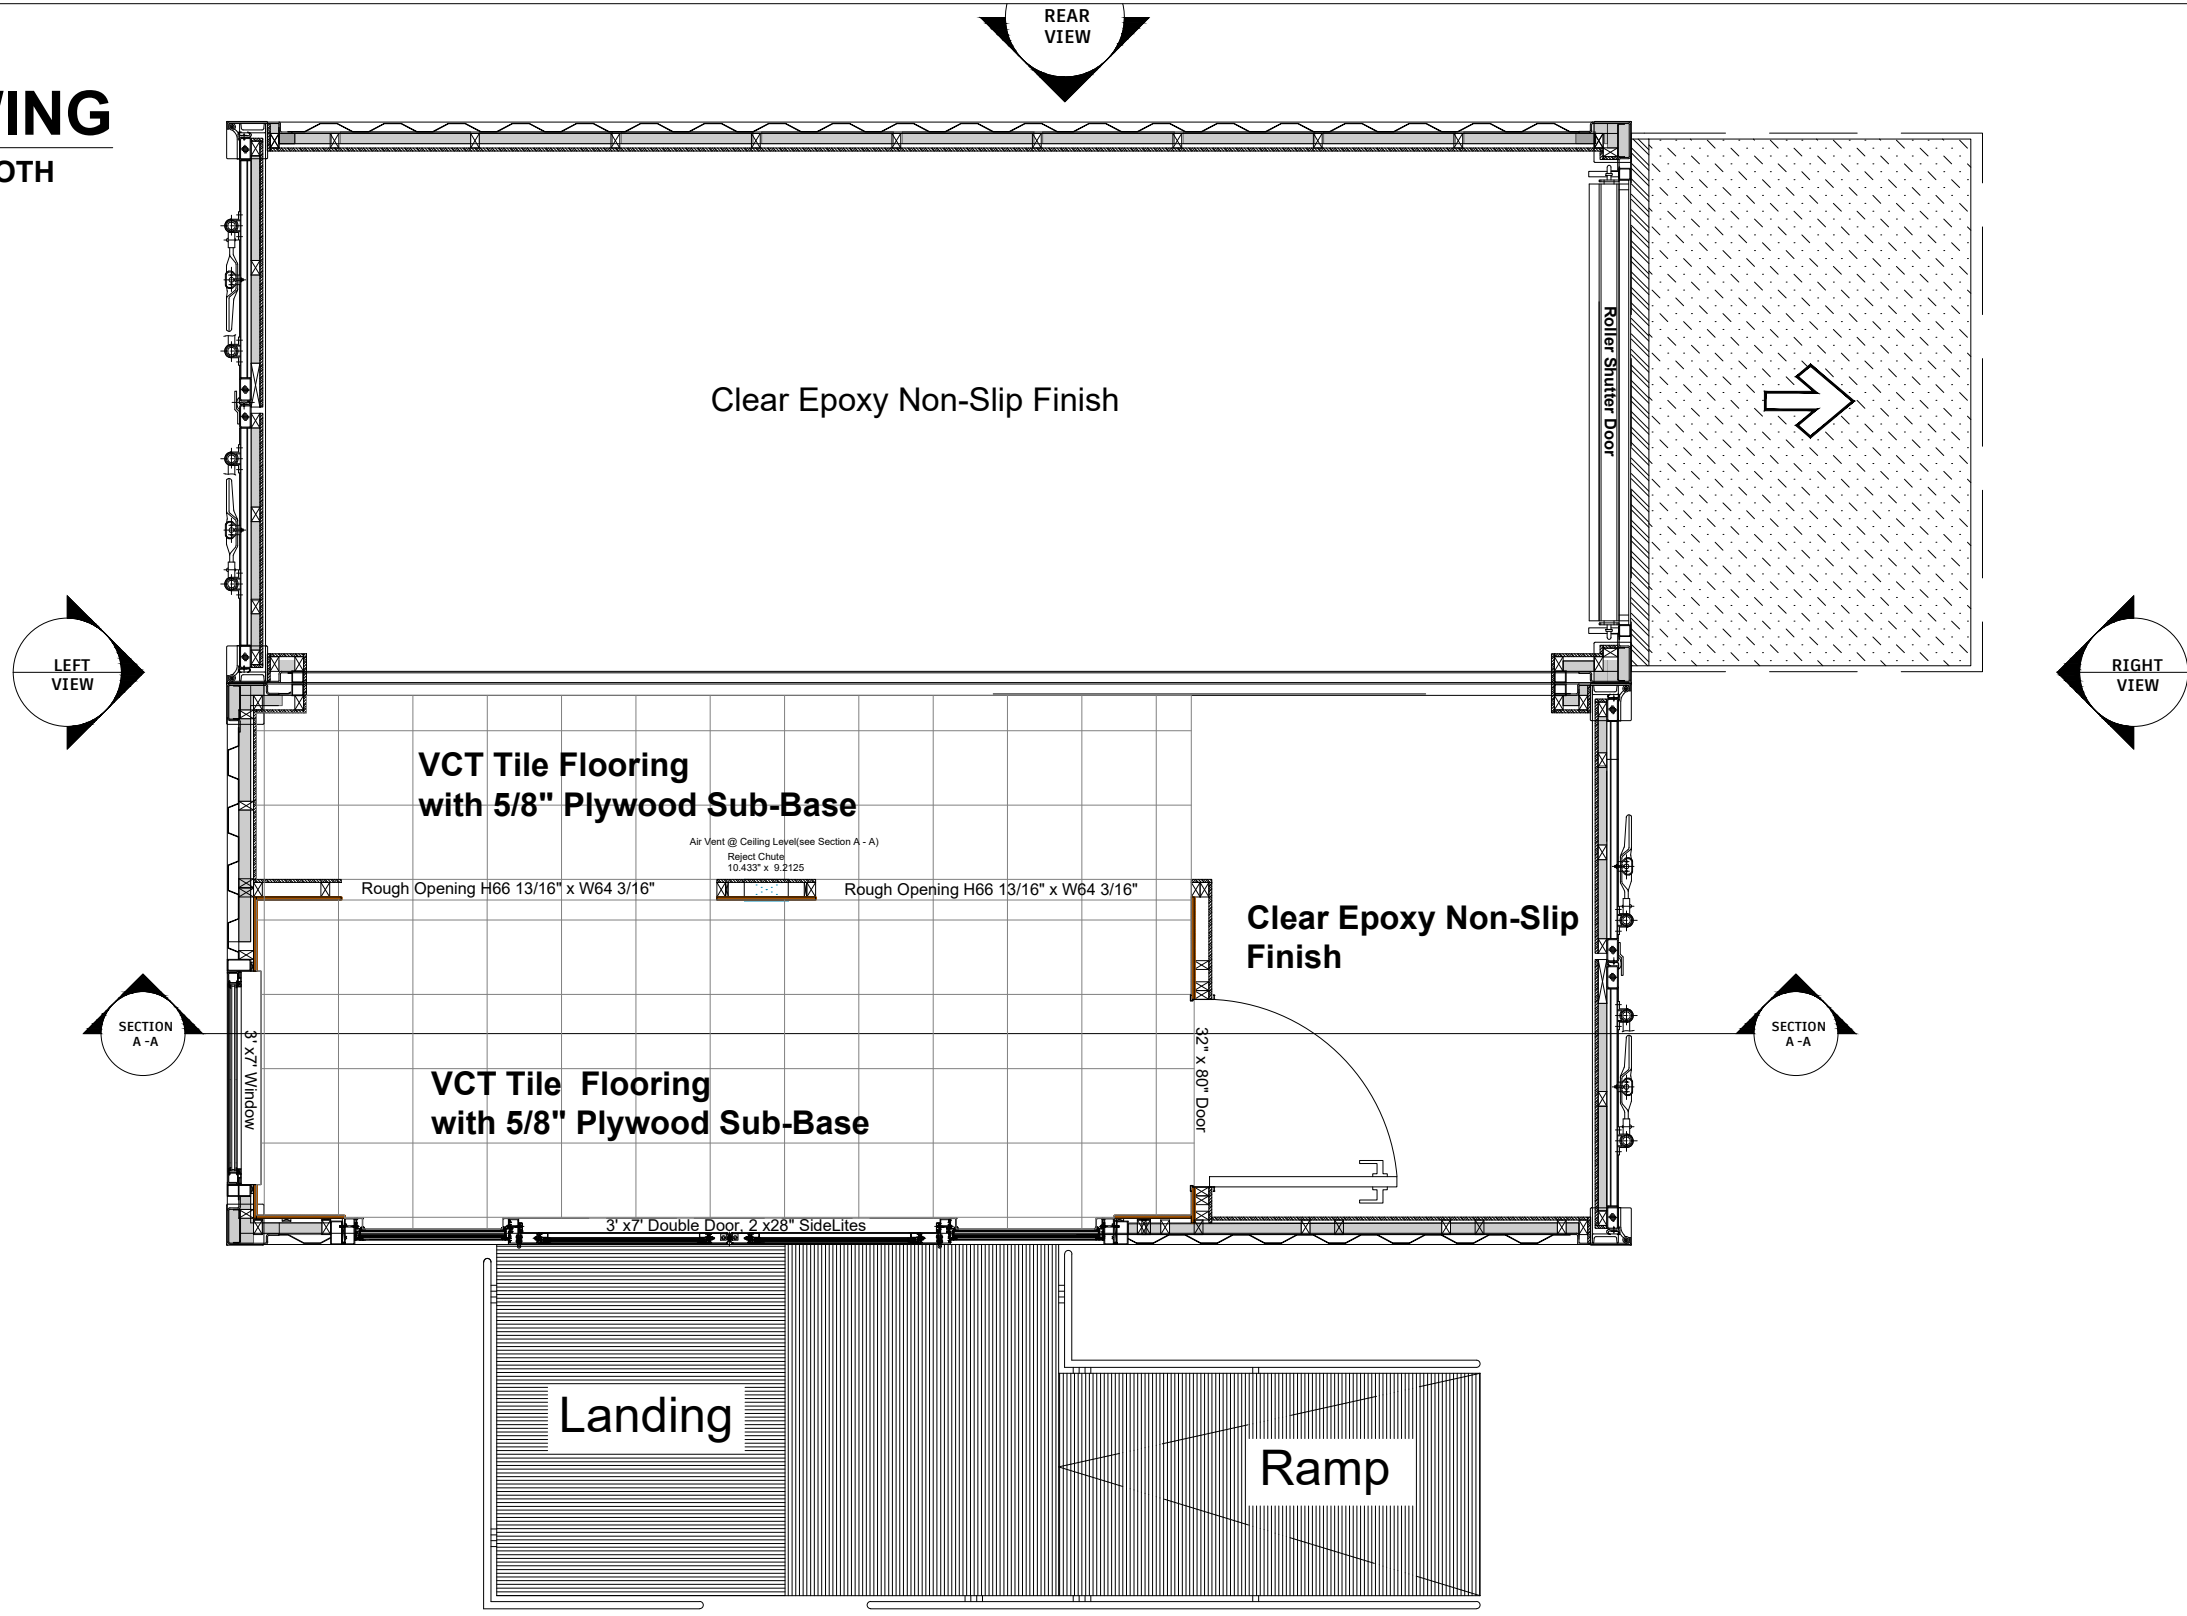

<p>This drawing and the information contained therein are confidential and is the copyright of © CONTAINER GROW BOX. It shall not be reproduced, disclosed or duplicated, in part or whole without their prior written consent, nor used for any other purpose other than that for which it was issued.</p> <p>This drawing is not to be scaled. Dimensions must be checked by the contractor prior to commencement of any construction work on site. Any discrepancy is to be communicated back to the above named company.</p>	PROFESIONAL SEAL	OPERATION / OPERATION	NOM / NAME	DATE / DATE	TITRE DE PROJET / PROJECT TITLE	TITRE DE PLAN / DRAWING TITLE		N° REVISION
		Conception par / Designed by			QUEBEC MINI MAX BOOTH	INTERIOR FLOOR PLAN		Rev00
		Dessiné par / Drawn by	BO	2024-09-02	MAITRE D'OUVRAGE / CLIENTS	ECHELLE / SCALE	RELEASE / DATE	N° PLAN / PLAN #
		Modifié par / Modified by			TRA_20231006_001	1:30 (PAPER : 11"X17")	2024-09-18	PL-TRA-MM-002
		Vérifié par / Verified by						
		Approuvé par / Approved by						

PLANNING DRAWING

PROJECT: QUEBEC MINI MAX BOOTH
2 x T70 DUAL PLUS, FRONT LOADING
FRONT ELEVATION

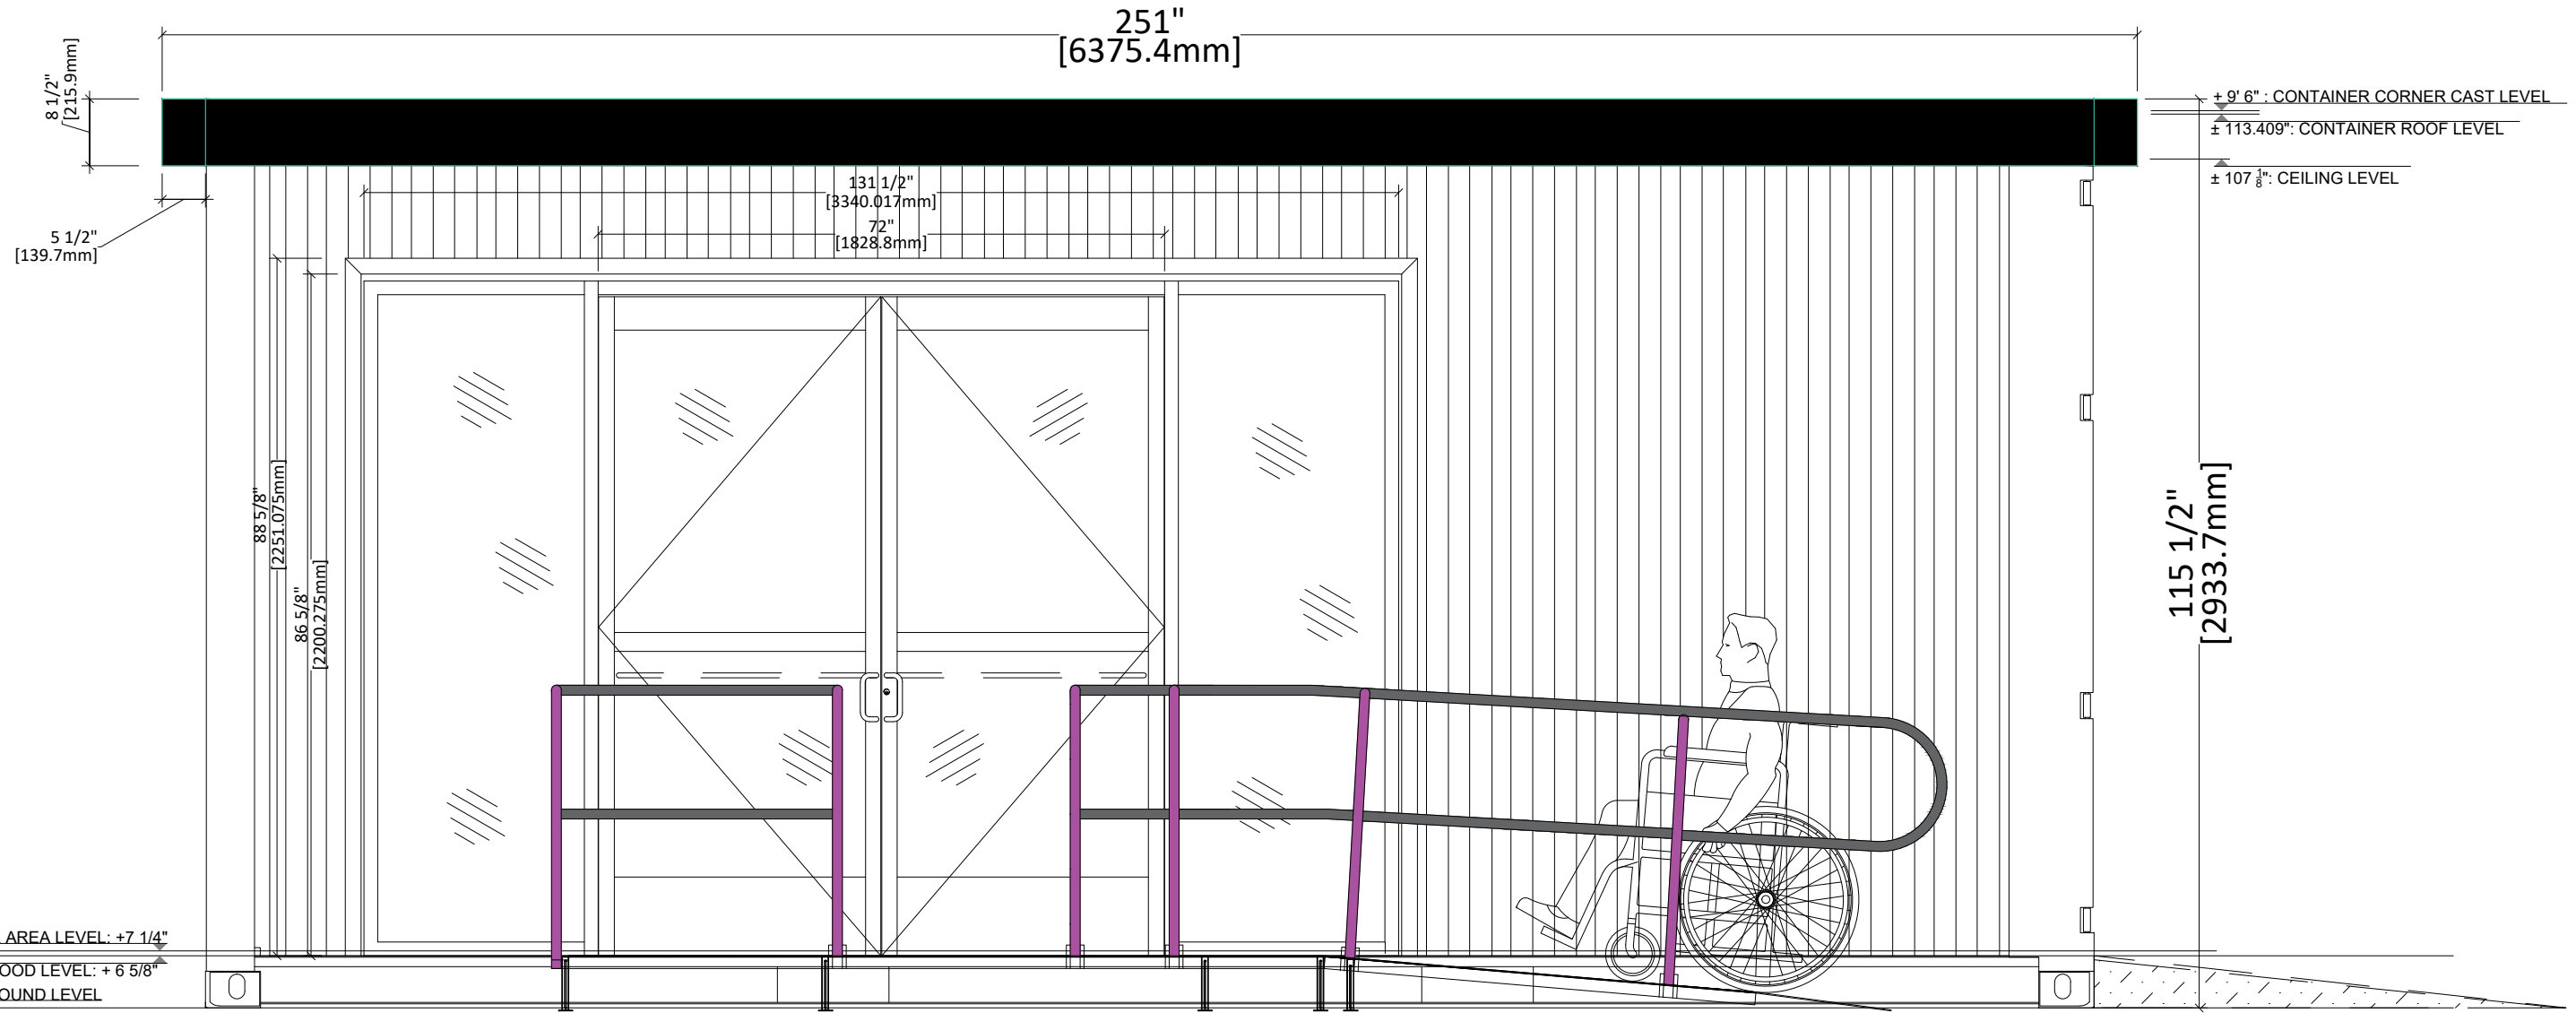


FRONT ELEVATION

<p>This drawing and the information contained therein are confidential and is the copyright of © CONTAINER GROW BOX. It shall not be reproduced, disclosed or duplicated, in part or whole without their prior written consent, nor used for any other purpose other than that for which it was issued.</p> <p>This drawing is not to be scaled. Dimensions must be checked by the contractor prior to commencement of any construction work on site. Any discrepancy is to be communicated back to the above named company.</p>	<p>PROFESIONAL SEAL</p>	<p>OPERATION / OPERATION</p>	<p>NOM / NAME</p>	<p>DATE / DATE</p>	<p>TITRE DE PROJET / PROJECT TITLE</p>	<p>TITRE DE PLAN / DRAWING TITLE</p>		<p>N° REVISION</p>
		<p>Conception par / Designed by</p>			<p>QUEBEC MINI MAX BOOTH</p>	<p>FRONT ELEVATION</p>		<p>Rev00</p>
		<p>Dessiné par / Drawn by</p>	<p>BO</p>	<p>2024-09-02</p>	<p>MAITRE D'OUVRAGE / CLIENTS</p>	<p>ECHELLE / SCALE</p>	<p>RELEASE / DATE</p>	<p>N° PLAN / PLAN #</p>
		<p>Modifié par / Modified by</p>			<p>TRA_20231006_001</p>	<p>1:20 (PAPER : 11"X17")</p>	<p>2024-09-18</p>	<p>PL-TRA-MM-003</p>
		<p>Vérifié par / Verified by</p>						
		<p>Approuvé par / Approved by</p>						

PLAN

PROJECT: QUEBEC MINI MAX BOOTH 2 x T70 DUAL PLUS, FRONT LOADING REAR ELEVATION

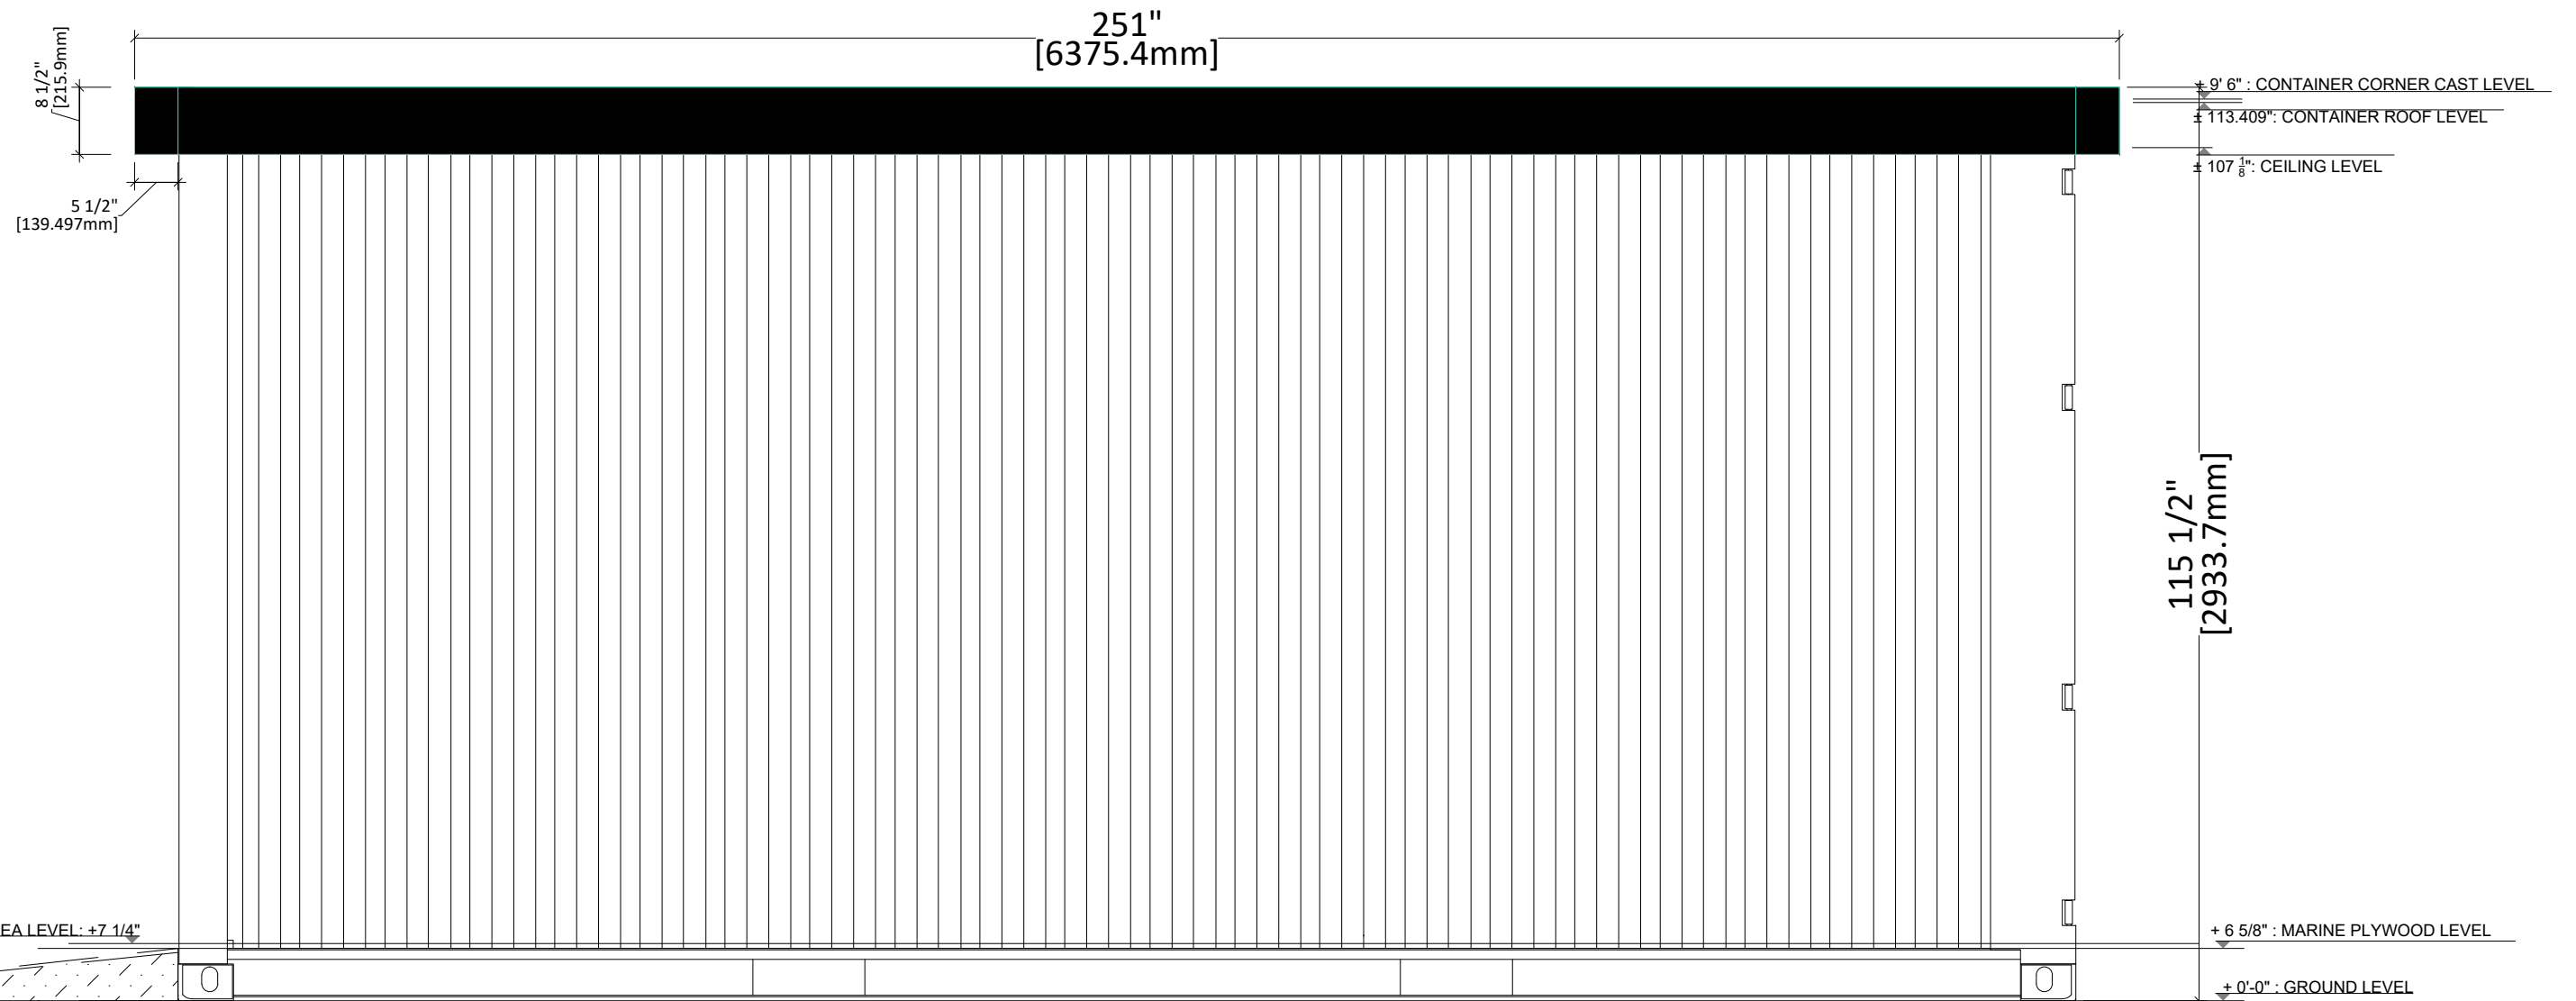

REAR ELEVATION


<p>This drawing and the information contained therein are confidential and is the copyright of © CONTAINER GROW BOX. It shall not be reproduced, disclosed or duplicated, in part or whole without their prior written consent, nor used for any other purpose other than that for which it was issued.</p> <p>This drawing is not to be scaled. Dimensions must be checked by the contractor prior to commencement of any construction work on site. Any discrepancy is to be communicated back to the above named company.</p>	PROFESIONAL SEAL	OPERATION / OPERATION	NOM / NAME	DATE / DATE	TITRE DE PROJET / PROJECT TITLE	TITRE DE PLAN / DRAWING TITLE		N° REVISION
		Conception par / Designed by			QUEBEC MINI MAX BOOTH	REAR ELEVATION		Rev00
		Dessiné par / Drawn by	BO	2024-09-02	MAITRE D'OUVRAGE / CLIENTS	ECHELLE / SCALE	RELEASE / DATE	N° PLAN / PLAN #
		Vérifié par / Verified by			TRA_20231006_001	1:20 (PAPER : 11"X17")	2024-09-18	PL-TRA-MM-004
		Approuvé par / Approved by						

PLANNING DRAWING

PROJECT: QUEBEC MINI MAX BOOTH

2 x T70 DUAL PLUS, FRONT LOADING

LEFT ELEVATION

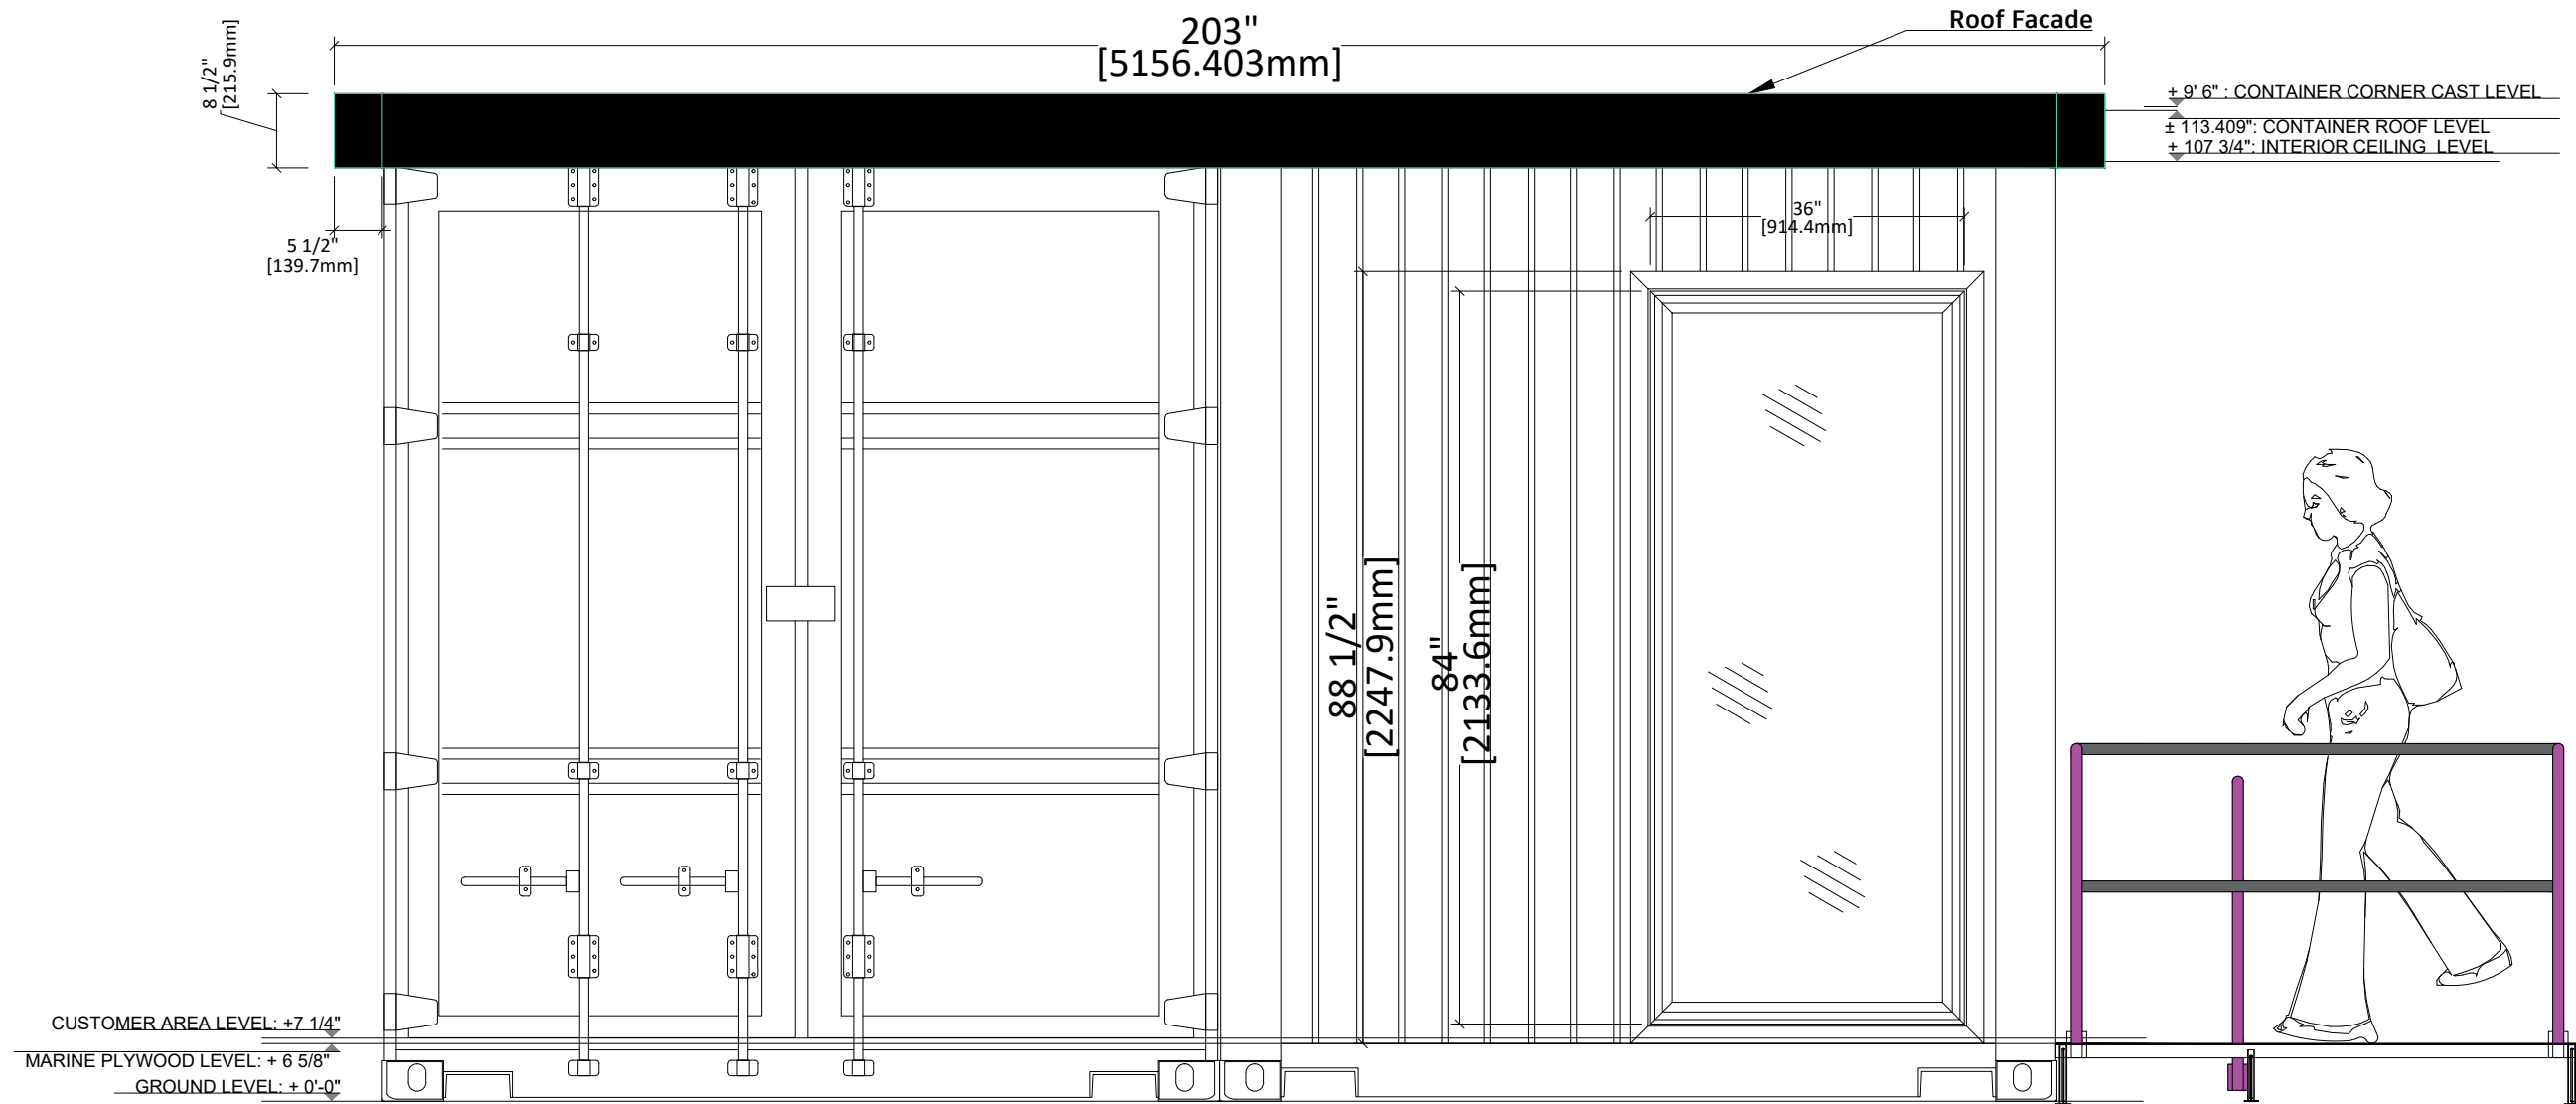


LEFT ELEVATION

<p>This drawing and the information contained therein are confidential and is the copyright of © CONTAINER GROW BOX. It shall not be reproduced, disclosed or duplicated, in part or whole without their prior written consent, nor used for any other purpose other than that for which it was issued.</p> <p>This drawing is not to be scaled. Dimensions must be checked by the contractor prior to commencement of any construction work on site. Any discrepancy is to be communicated back to the above named company.</p>	<p>PROFESIONAL SEAL</p>	<p>OPERATION / OPERATION</p> <p>Conception par / Designed by</p>	<p>NOM / NAME</p> <p>BO</p>	<p>DATE / DATE</p> <p>2024-09-02</p>	<p>TITRE DE PROJET / PROJECT TITLE</p> <p>QUEBEC MINI MAX BOOTH</p>	<p>TITRE DE PLAN / DRAWING TITLE</p> <p>LEFT ELEVATION</p>	<p>N° REVISION</p> <p>Rev00</p>	
		<p>Dessiné par / Drawn by</p>	<p>Modifié par / Modified by</p>	<p>Vérifié par / Verified by</p>	<p>MAITRE D'OUVRAGE / CLIENTS</p> <p>TRA_20231006_001</p>	<p>ECHELLE / SCALE</p> <p>1:20 (PAPER : 11"X17")</p>	<p>RELEASE / DATE</p> <p>2024-09-18</p>	<p>N° PLAN / PLAN #</p> <p>PL-TRA-MM-005</p>
		<p>Approuvé par / Approved by</p>						

PLANNING DRAWING

PROJECT: QUEBEC MINI MAX BOOTH
2 x T70 DUAL PLUS, FRONT LOADING
RIGHT ELEVATION


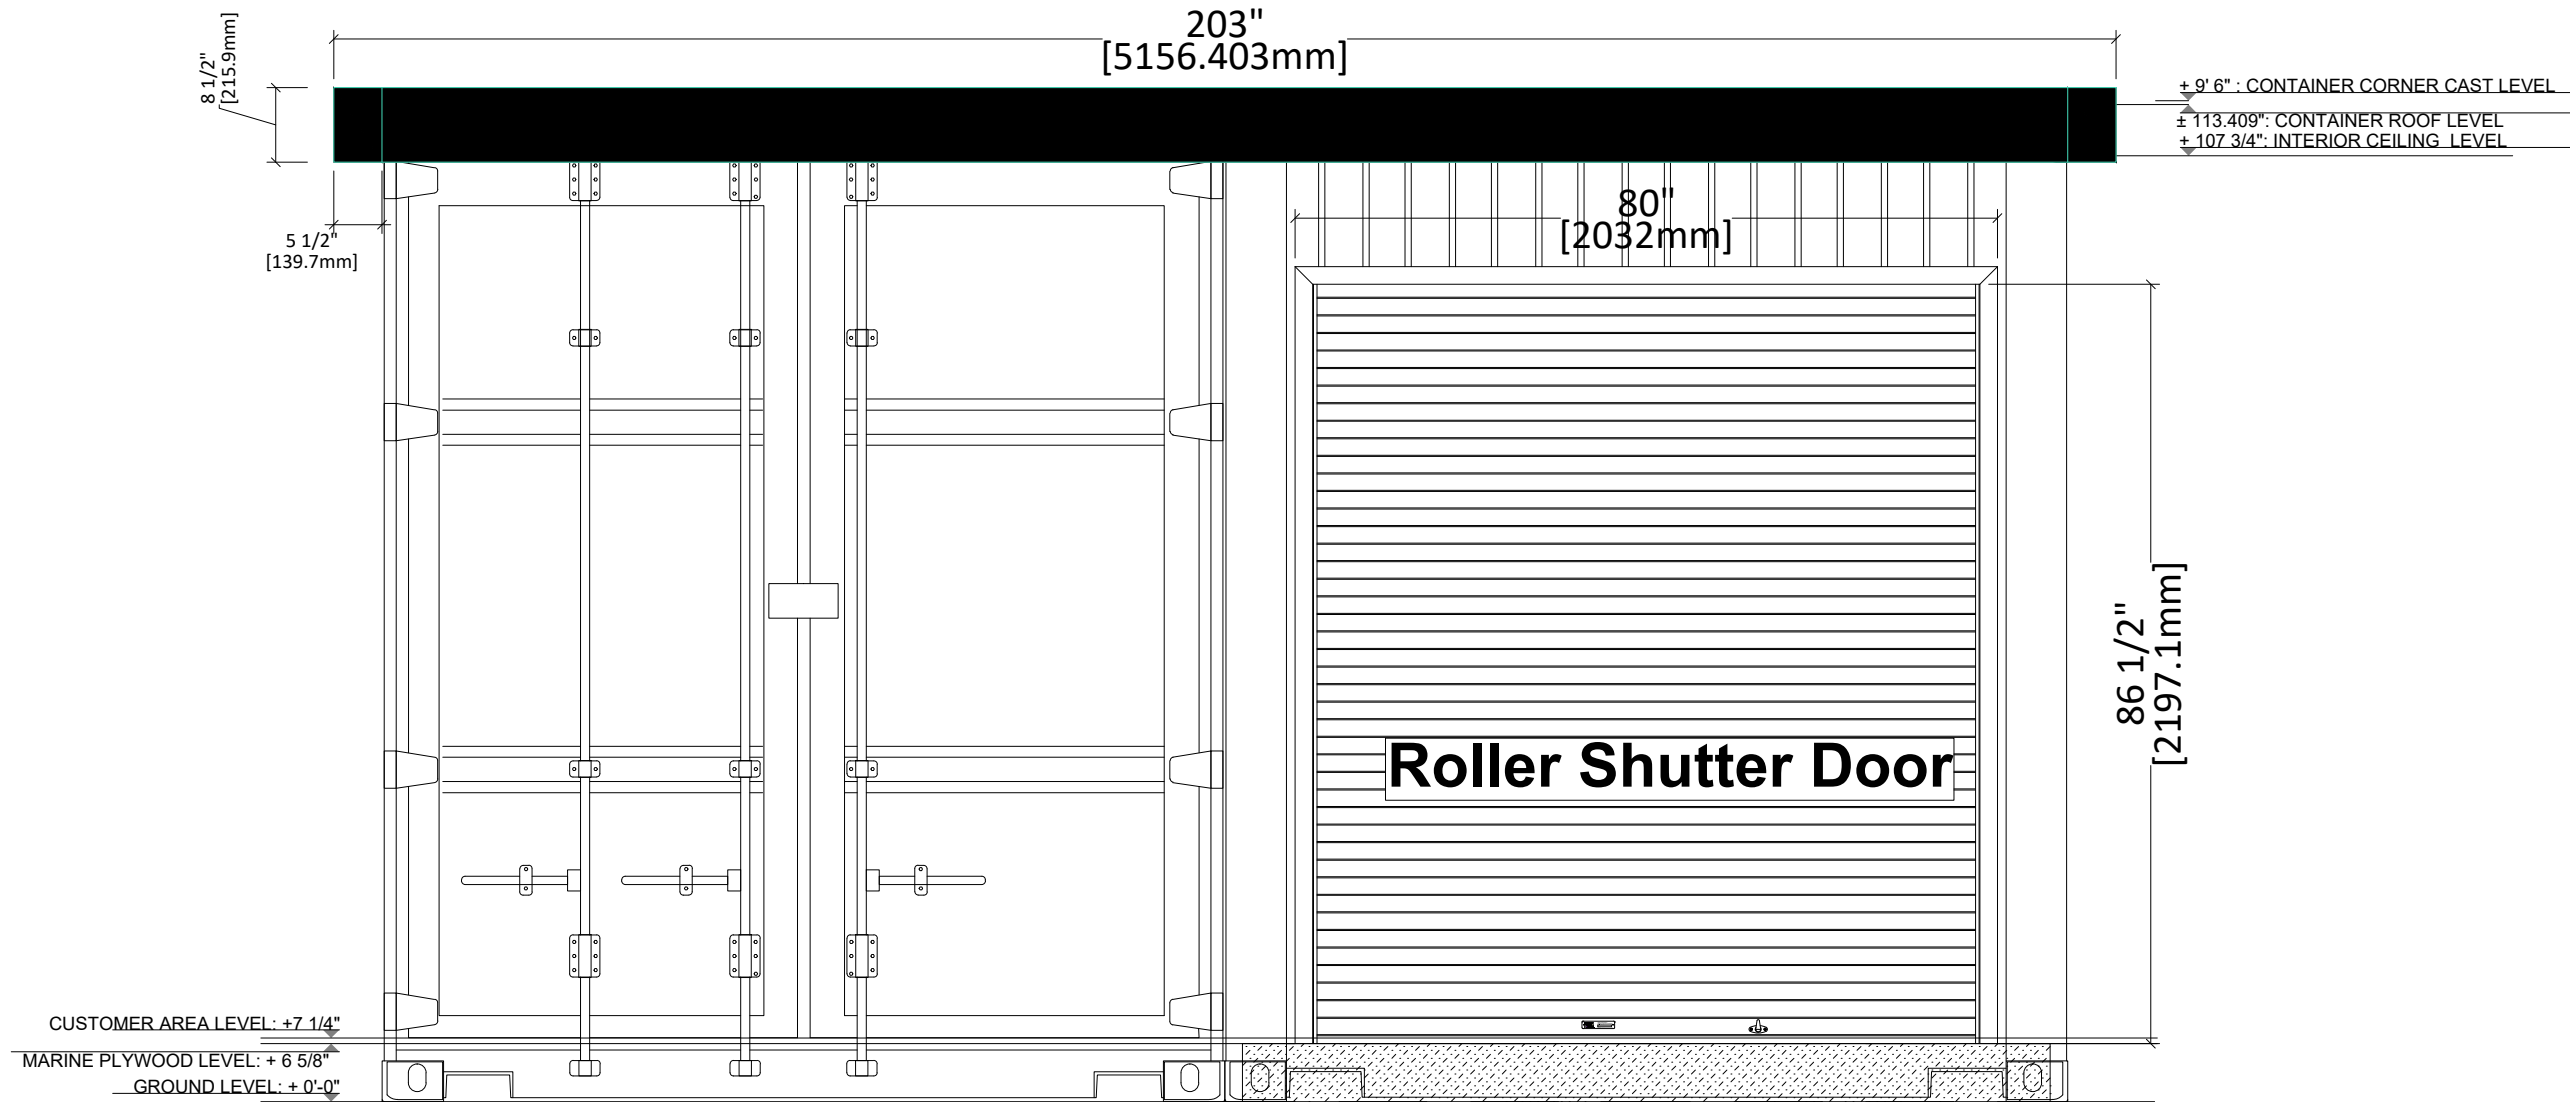


RIGHT ELEVATION

<p>This drawing and the information contained therein are confidential and is the copyright of © CONTAINER GROW BOX.</p> <p>It shall not be reproduced, disclosed or duplicated, in part or whole without their prior written consent, nor used for any other purpose other than that for which it was issued.</p> <p>This drawing is not to be scaled. Dimensions must be checked by the contractor prior to commencement of any construction work on site. Any discrepancy is to be communicated back to the above named company.</p>	<p>PROFESIONAL SEAL</p>	OPERATION / OPERATION	NOM / NAME	DATE / DATE	TITRE DE PROJET / PROJECT TITLE	TITRE DE PLAN / DRAWING TITLE		N° REVISION
		Conception par / Designed by			QUEBEC MINI MAX BOOTH	RIGHT ELEVATION		Rev00
		Dessiné par / Drawn by	BO	2024-09-02	MAITRE D'OUVRAGE / CLIENTS	ECHELLE / SCALE	RELEASE / DATE	N° PLAN / PLAN #
		Modifié par / Modified by			TRA_20231006_001	1:25 (PAPER : 11"X17")	2024-09-18	PL-TRA-MM-006
Vérifié par / Verified by								
Approuvé par / Approved by								

PLANNING DRAWING

PROJECT: QUEBEC LARGE MINI BOOTH
 2 x T70 DUAL PLUS, FRONT LOADING
 ROOF PLAN

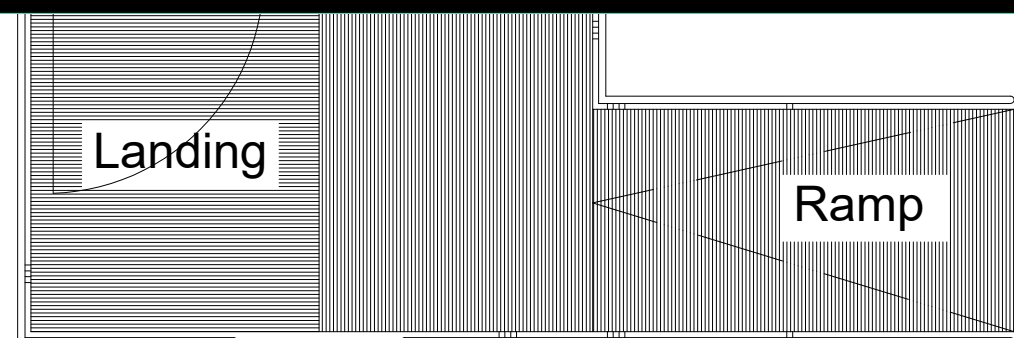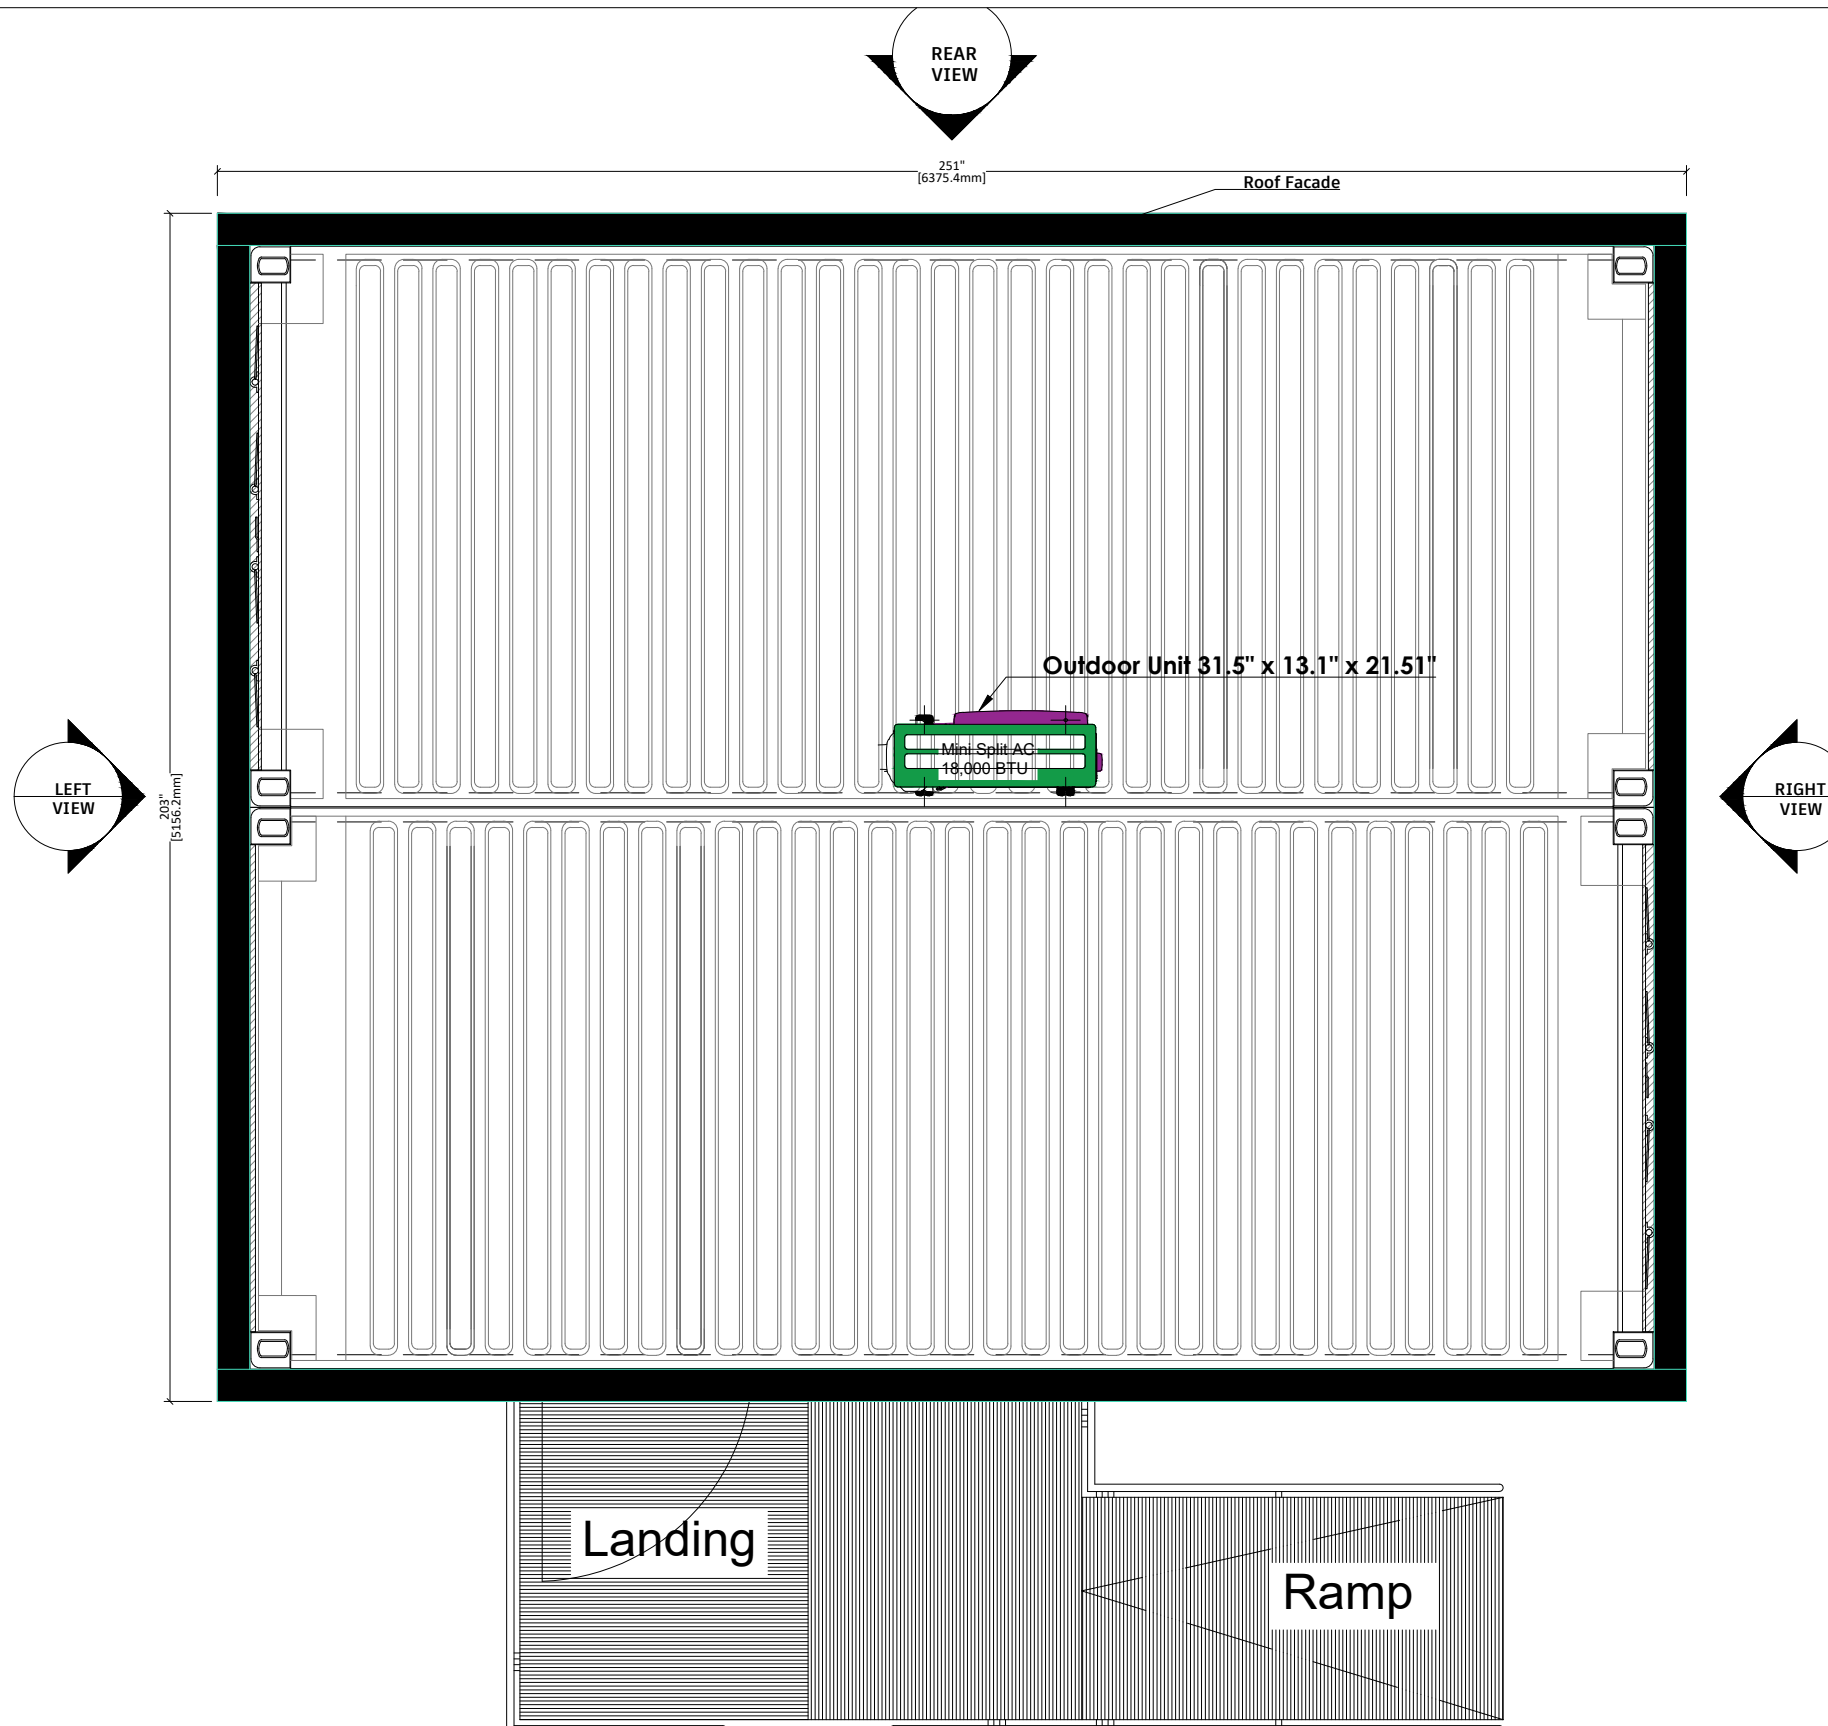

This drawing and the information contained therein are confidential and is the copyright of © CONTAINER GROW BOX. It shall not be reproduced, disclosed or duplicated, in part or whole without their prior written consent, nor used for any other purpose other than that for which it was issued. This drawing is not to be scaled. Dimensions must be checked by the contractor prior to commencement of any construction work on site. Any discrepancy is to be communicated back to the above named company.

PROFESIONAL SEAL

OPERATION / OPERATION	NOM / NAME	DATE / DATE
Conception par / Designed by		
Dessiné par / Drawn by	BO	2024-09-02
Modifié par / Modified by		
Vérifié par / Verified by		
Approuvé par / Approved by		

TITRE DE PROJET / PROJECT TITLE
QUEBEC MINI MAX BOOTH
MAITRE D'OUVRAGE / CLIENTS
TRA_20231006_001

TITRE DE PLAN / DRAWING TITLE	
ROOF PLAN	
ECHELLE / SCALE	RELEASE / DATE
1:20 (PAPER : 11"X17")	2024-09-18


N° REVISION
Rev00
N° PLAN / PLAN #
PL-TRA-MM-007

PLANNING DRAWING

PROJECT: QUEBEC MINI MAX BOOTH

2 x T70 DUAL PLUS, FRONT LOADING

M&E; SECTION VIEW (EQUIPMENT SHOWN)

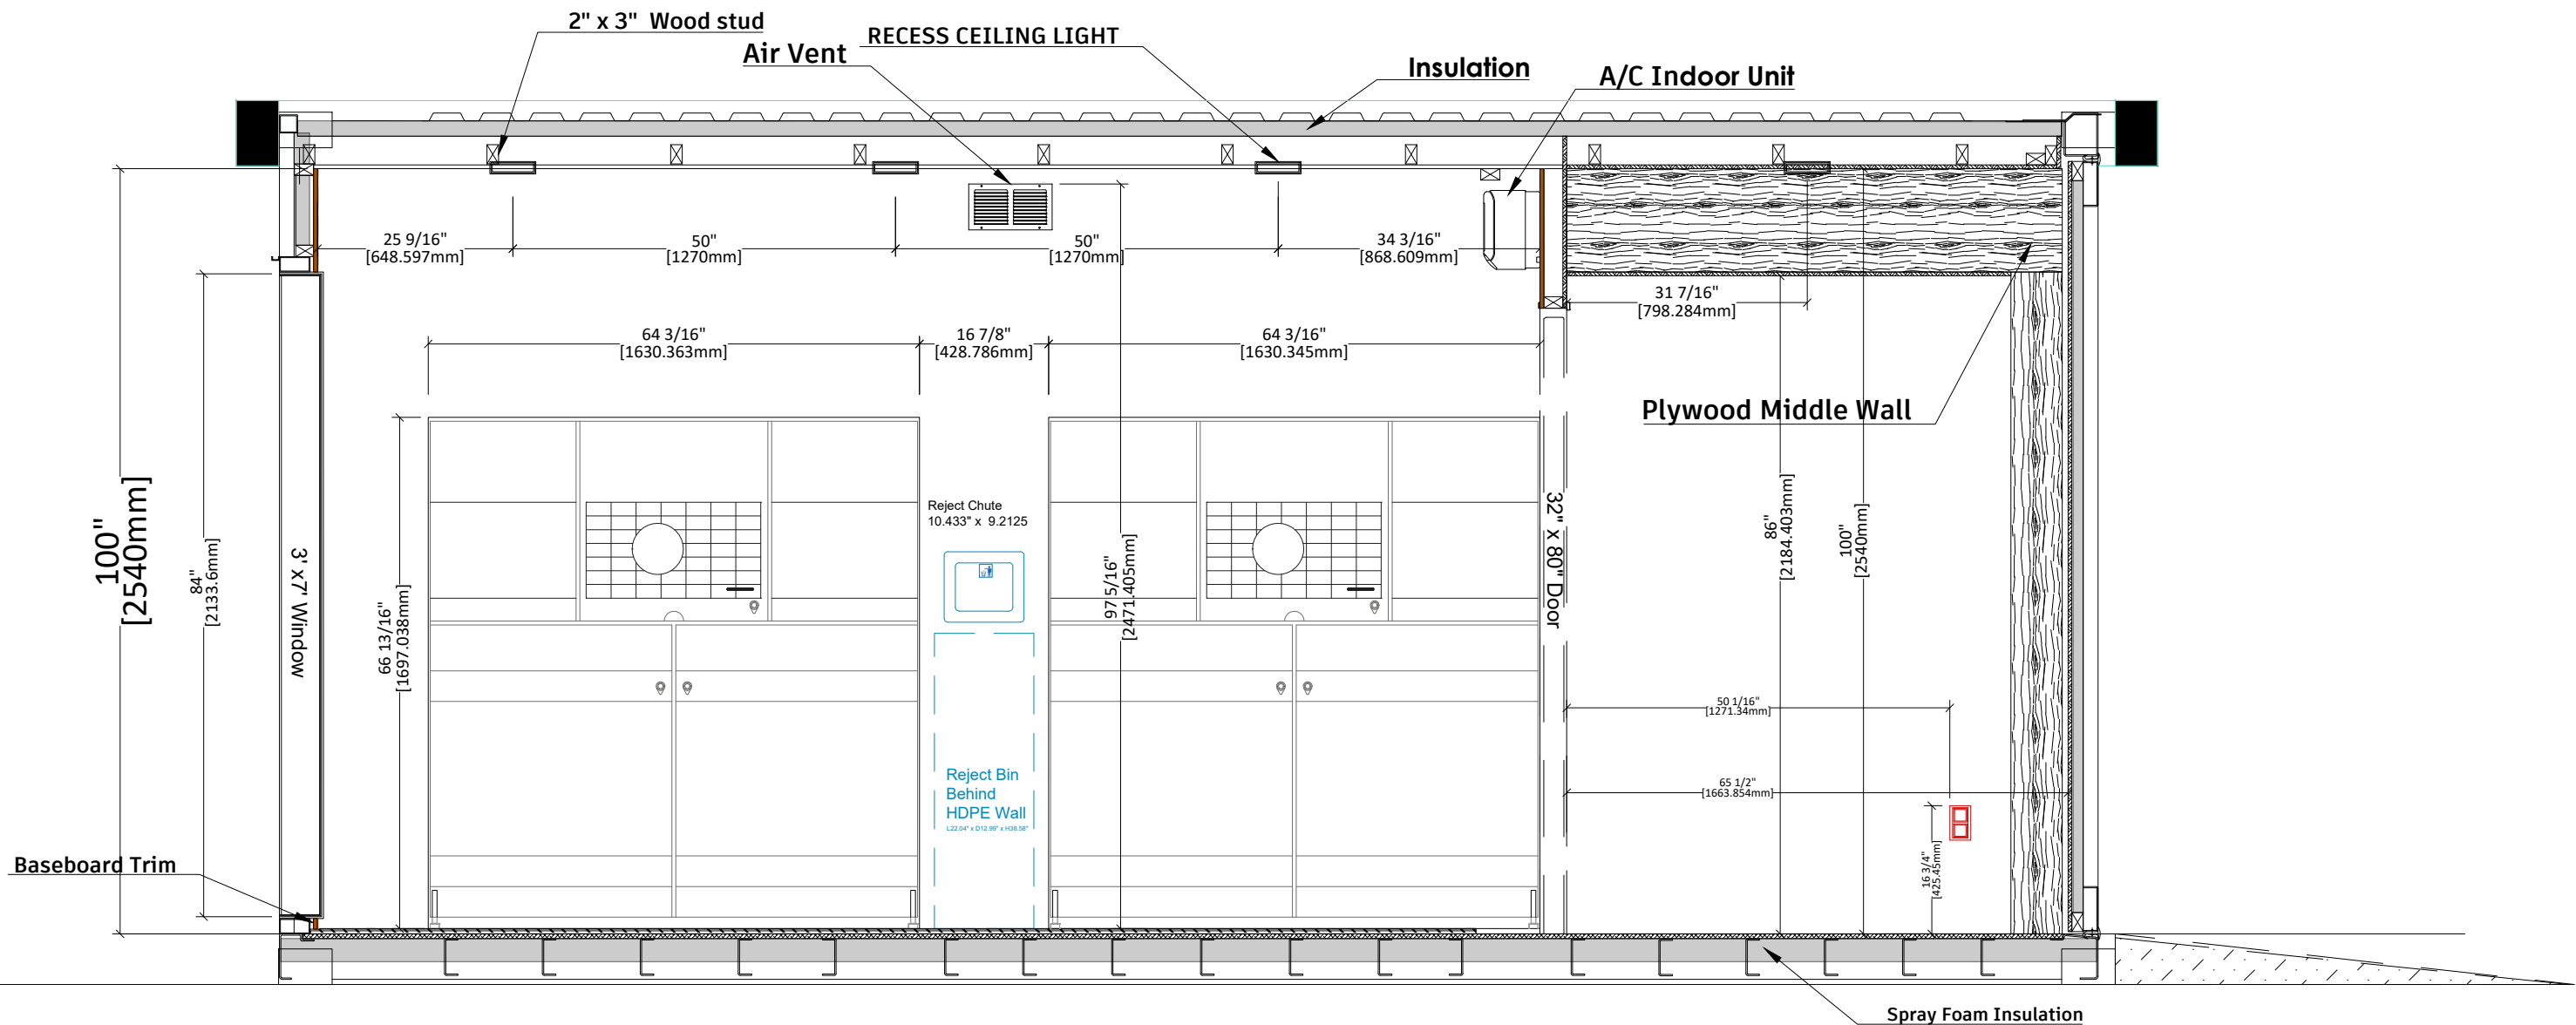

SECTION A -A(EQUIPMENT SHOWN)


<p>This drawing and the information contained therein are confidential and is the copyright of © CONTAINER GROW BOX. It shall not be reproduced, disclosed or duplicated, in part or whole without their prior written consent, nor used for any other purpose other than that for which it was issued.</p> <p>This drawing is not to be scaled. Dimensions must be checked by the contractor prior to commencement of any construction work on site. Any discrepancy is to be communicated back to the above named company.</p>	PROFESIONAL SEAL	OPERATION / OPERATION	NOM / NAME	DATE / DATE	TITRE DE PROJET / PROJECT TITLE	TITRE DE PLAN / DRAWING TITLE	N° REVISION	
		Conception par / Designed by			QUEBEC MINI MAX BOOTH	SECTION A -A	Rev00	
		Dessiné par / Drawn by	BO	2024-09-02	MAITRE D'OUVRAGE / CLIENTS	ECHELLE / SCALE	RELEASE / DATE	N° PLAN / PLAN #
		Modifié par / Modified by			TRA_20231006_001	1:20 (PAPER : 11"X17")	2024-09-18	PL-TRA-MM-008
	Vérifié par / Verified by							
	Approuvé par / Approved by							

PLANNING DRAWING

PROJECT: QUEBEC MINI MAX BOOTH

2 x T70 DUAL PLUS, FRONT LOADING

FRONT ELEVATION - ADVERT PANEL

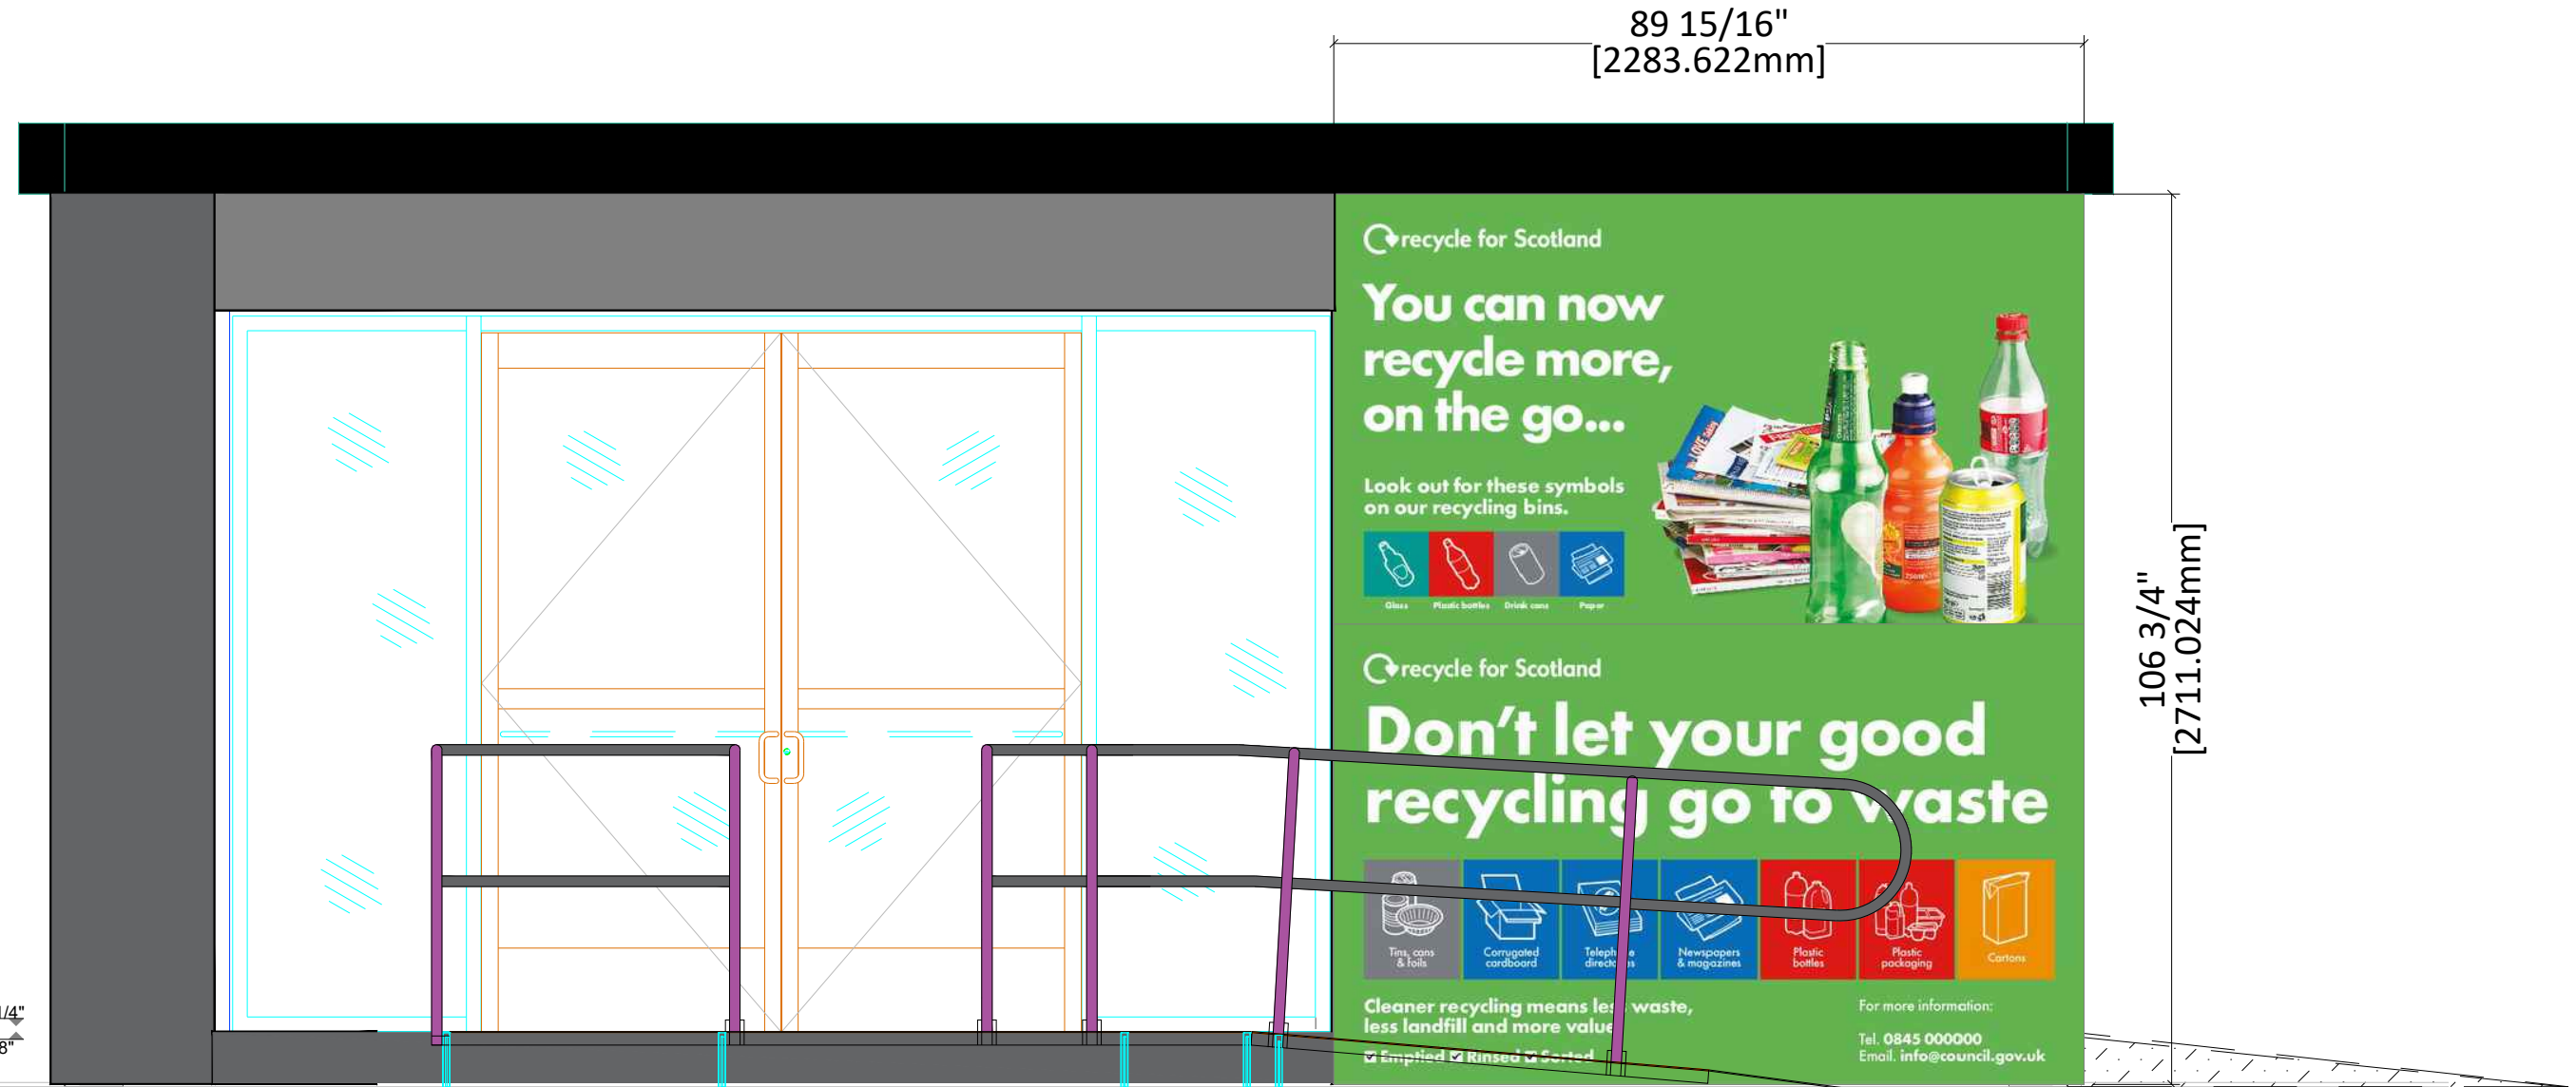

CUSTOMER AREA LEVEL: +7 1/4"
 MARINE PLYWOOD LEVEL: + 6 5/8"
 + 0'-0" : GROUND LEVEL


FRONT ELEVATION

This drawing and the information contained therein are confidential and is the copyright of © CONTAINER GROW BOX. It shall not be reproduced, disclosed or duplicated, in part or whole without their prior written consent, nor used for any other purpose other than that for which it was issued. This drawing is not to be scaled. Dimensions must be checked by the contractor prior to commencement of any construction work on site. Any discrepancy is to be communicated back to the above named company.

PROFESIONAL SEAL	OPERATION / OPERATION	NOM / NAME	DATE / DATE	TITRE DE PROJET / PROJECT TITLE	TITRE DE PLAN / DRAWING TITLE	N° REVISION
	Conception par / Designed by			QUEBEC MINI MAX BOOTH	FRONT ELEVATION - ADVERT DISPLAY PANEL	Rev00
	Dessiné par / Drawn by	BO	2024-09-02	MAITRE D'OUVRAGE / CLIENTS	ECHELLE / SCALE	N° PLAN / PLAN #
	Modifié par / Modified by			TRA_20231006_001	1:20 (PAPER : 11"X17")	PL-TRA-MM-009
	Vérifié par / Verified by				RELEASE / DATE	
	Approuvé par / Approved by				2024-09-18	

PLAN

PROJECT: QUEBEC MINI MAX BOOTH
2 x T70 DUAL PLUS, FRONT LOADING
REAR ELEVATION- ADVERT PANEL

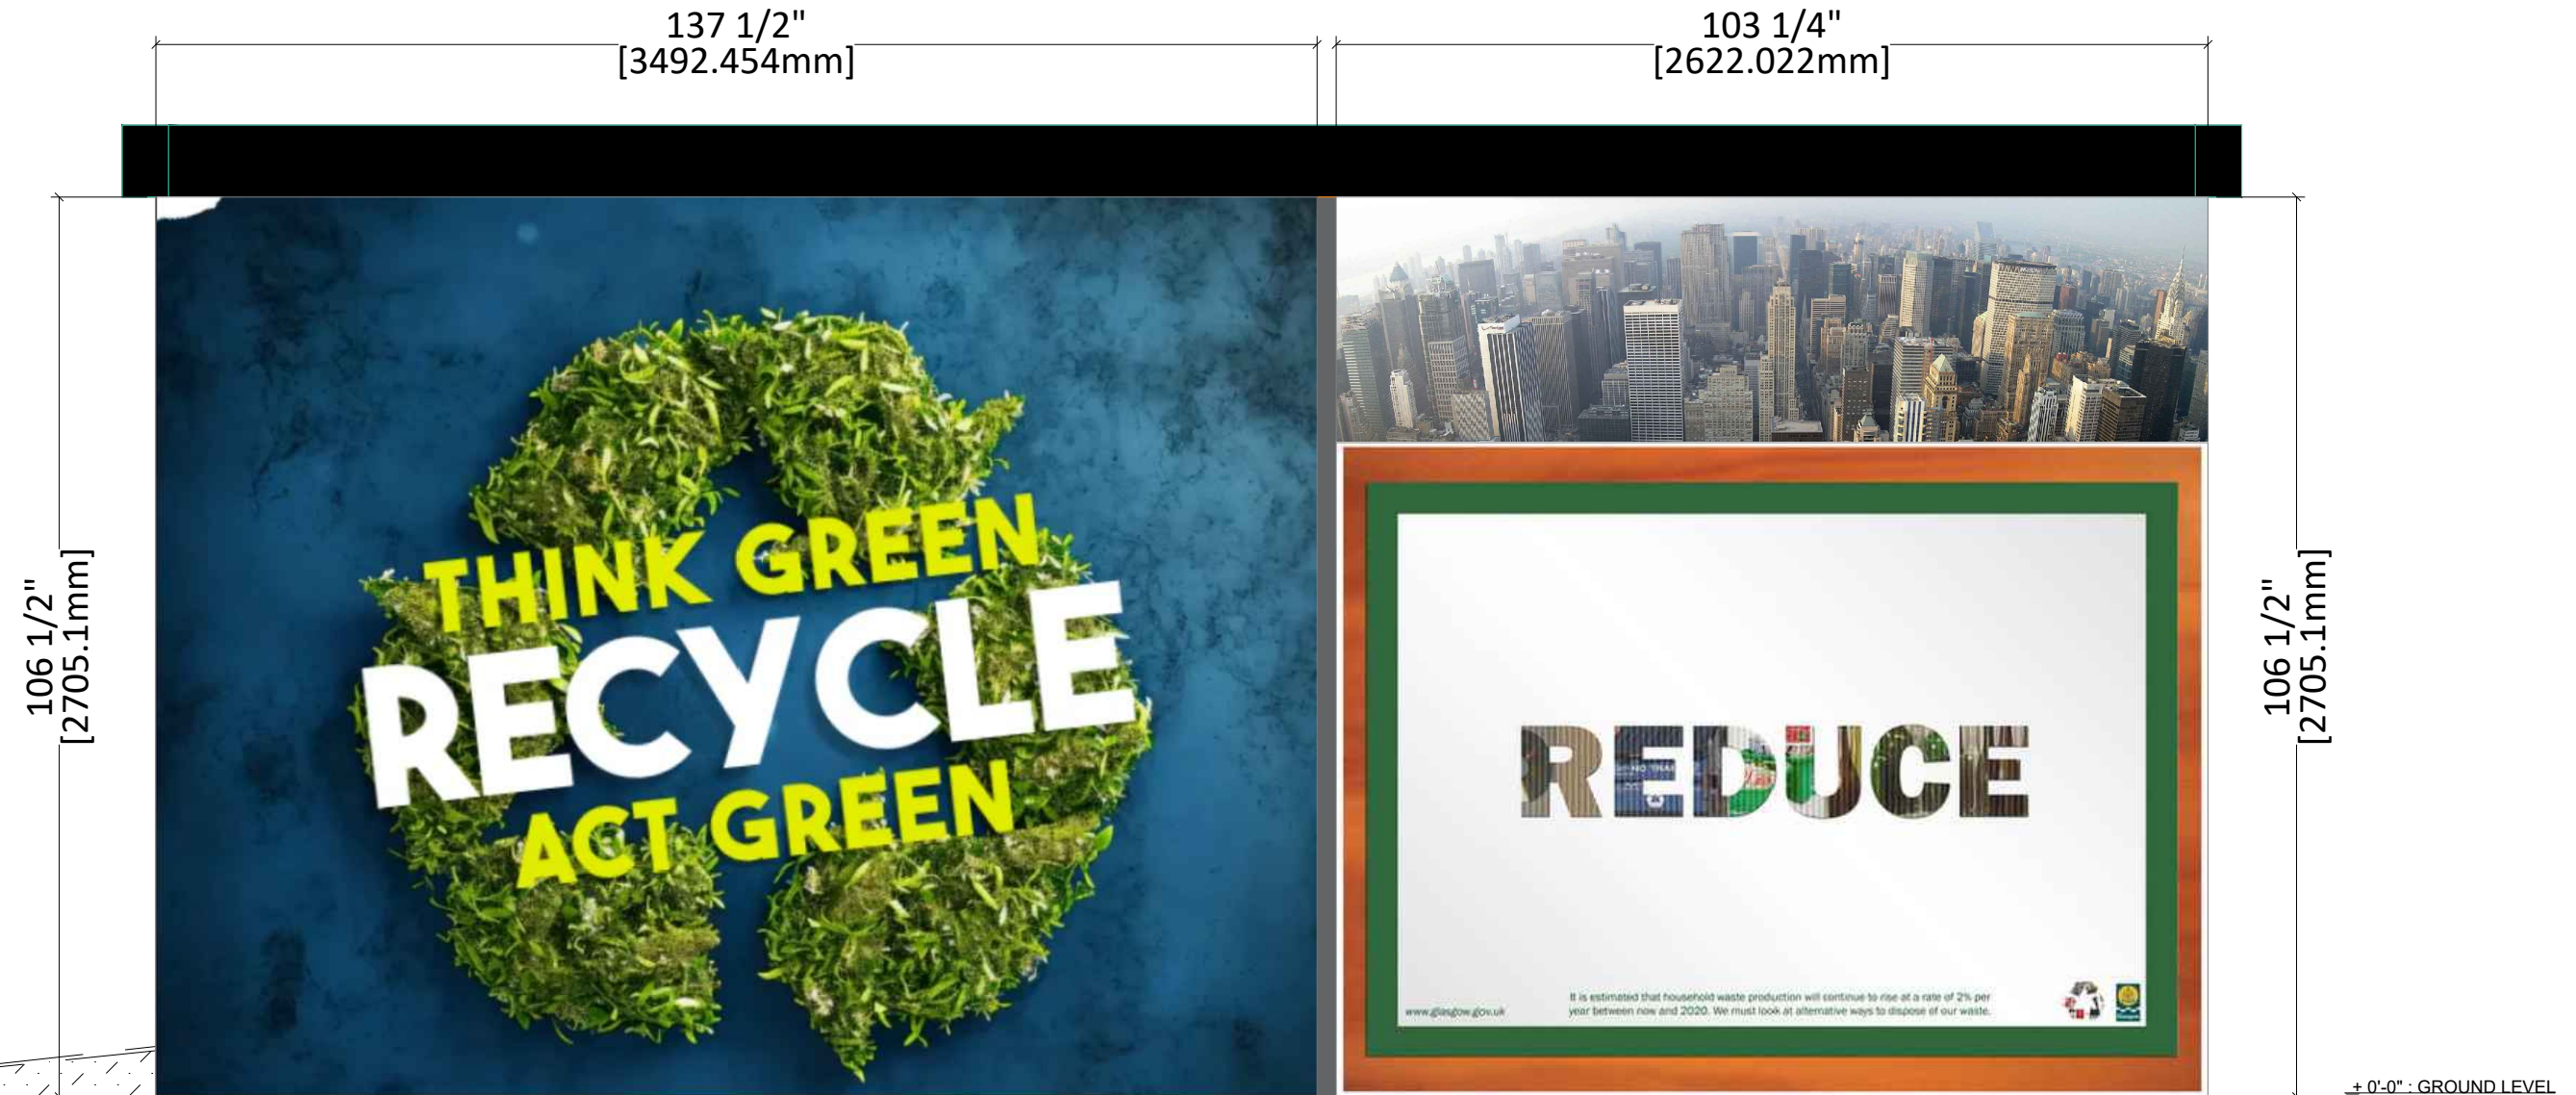

REAR ELEVATION

<p>This drawing and the information contained therein are confidential and is the copyright of © CONTAINER GROW BOX. It shall not be reproduced, disclosed or duplicated, in part or whole without their prior written consent, nor used for any other purpose other than that for which it was issued.</p> <p>This drawing is not to be scaled. Dimensions must be checked by the contractor prior to commencement of any construction work on site. Any discrepancy is to be communicated back to the above named company.</p>	PROFESIONAL SEAL	OPERATION / OPERATION	NOM / NAME	DATE / DATE	TITRE DE PROJET / PROJECT TITLE	TITRE DE PLAN / DRAWING TITLE		N° REVISION
		Conception par / Designed by			QUEBEC MINI MAX BOOTH	REAR ELEVATION - ADVERT DISPLAY PANEL		Rev00
		Dessiné par / Drawn by	BO	2024-09-02	MAITRE D'OUVRAGE / CLIENTS	ECHELLE / SCALE	RELEASE / DATE	N° PLAN / PLAN #
		Modifié par / Modified by			TRA_20231006_001	1:20 (PAPER : 11"X17")	2024-09-18	PL-TRA-MM-010
		Vérifié par / Verified by						
		Approuvé par / Approved by						

PLANNING DRAWING

PROJECT: QUEBEC MINI MAX BOOTH
2 x T70 DUAL PLUS, FRONT LOADING
LEFT ELEVATION - ADVERT PANEL



LEFT ELEVATION


<small>This drawing and the information contained therein are confidential and is the copyright of © CONTAINER GROW BOX. It shall not be reproduced, disclosed or duplicated, in part or whole without their prior written consent, nor used for any other purpose other than that for which it was issued. This drawing is not to be scaled. Dimensions must be checked by the contractor prior to commencement of any construction work on site. Any discrepancy is to be communicated back to the above named company.</small>	PROFESIONAL SEAL	OPERATION / OPERATION	NOM / NAME	DATE / DATE	TITRE DE PROJET / PROJECT TITLE	TITRE DE PLAN / DRAWING TITLE		N° REVISION	
		Conception par / Designed by			QUEBEC MINI MAX BOOTH	LEFT ELEVATION - ADVERT DISPLAY PANEL		Rev00	
		Dessiné par / Drawn by	BO	2024-09-02	MAITRE D'OUVRAGE / CLIENTS		ECHELLE / SCALE	RELEASE / DATE	N° PLAN / PLAN #
		Modifié par / Modified by			TRA_20231006_001		1:20 <small>(PAPER : 11"X17")</small>	2024-09-18	PL-TRA-MM-012
		Vérifié par / Verified by							
		Approuvé par / Approved by							

PLANNING DRAWING

PROJECT: QUEBEC MINI MAX BOOTH

2 x T70 DUAL PLUS, FRONT LOADING

RIGHT ELEVATION- ADVERT PANEL

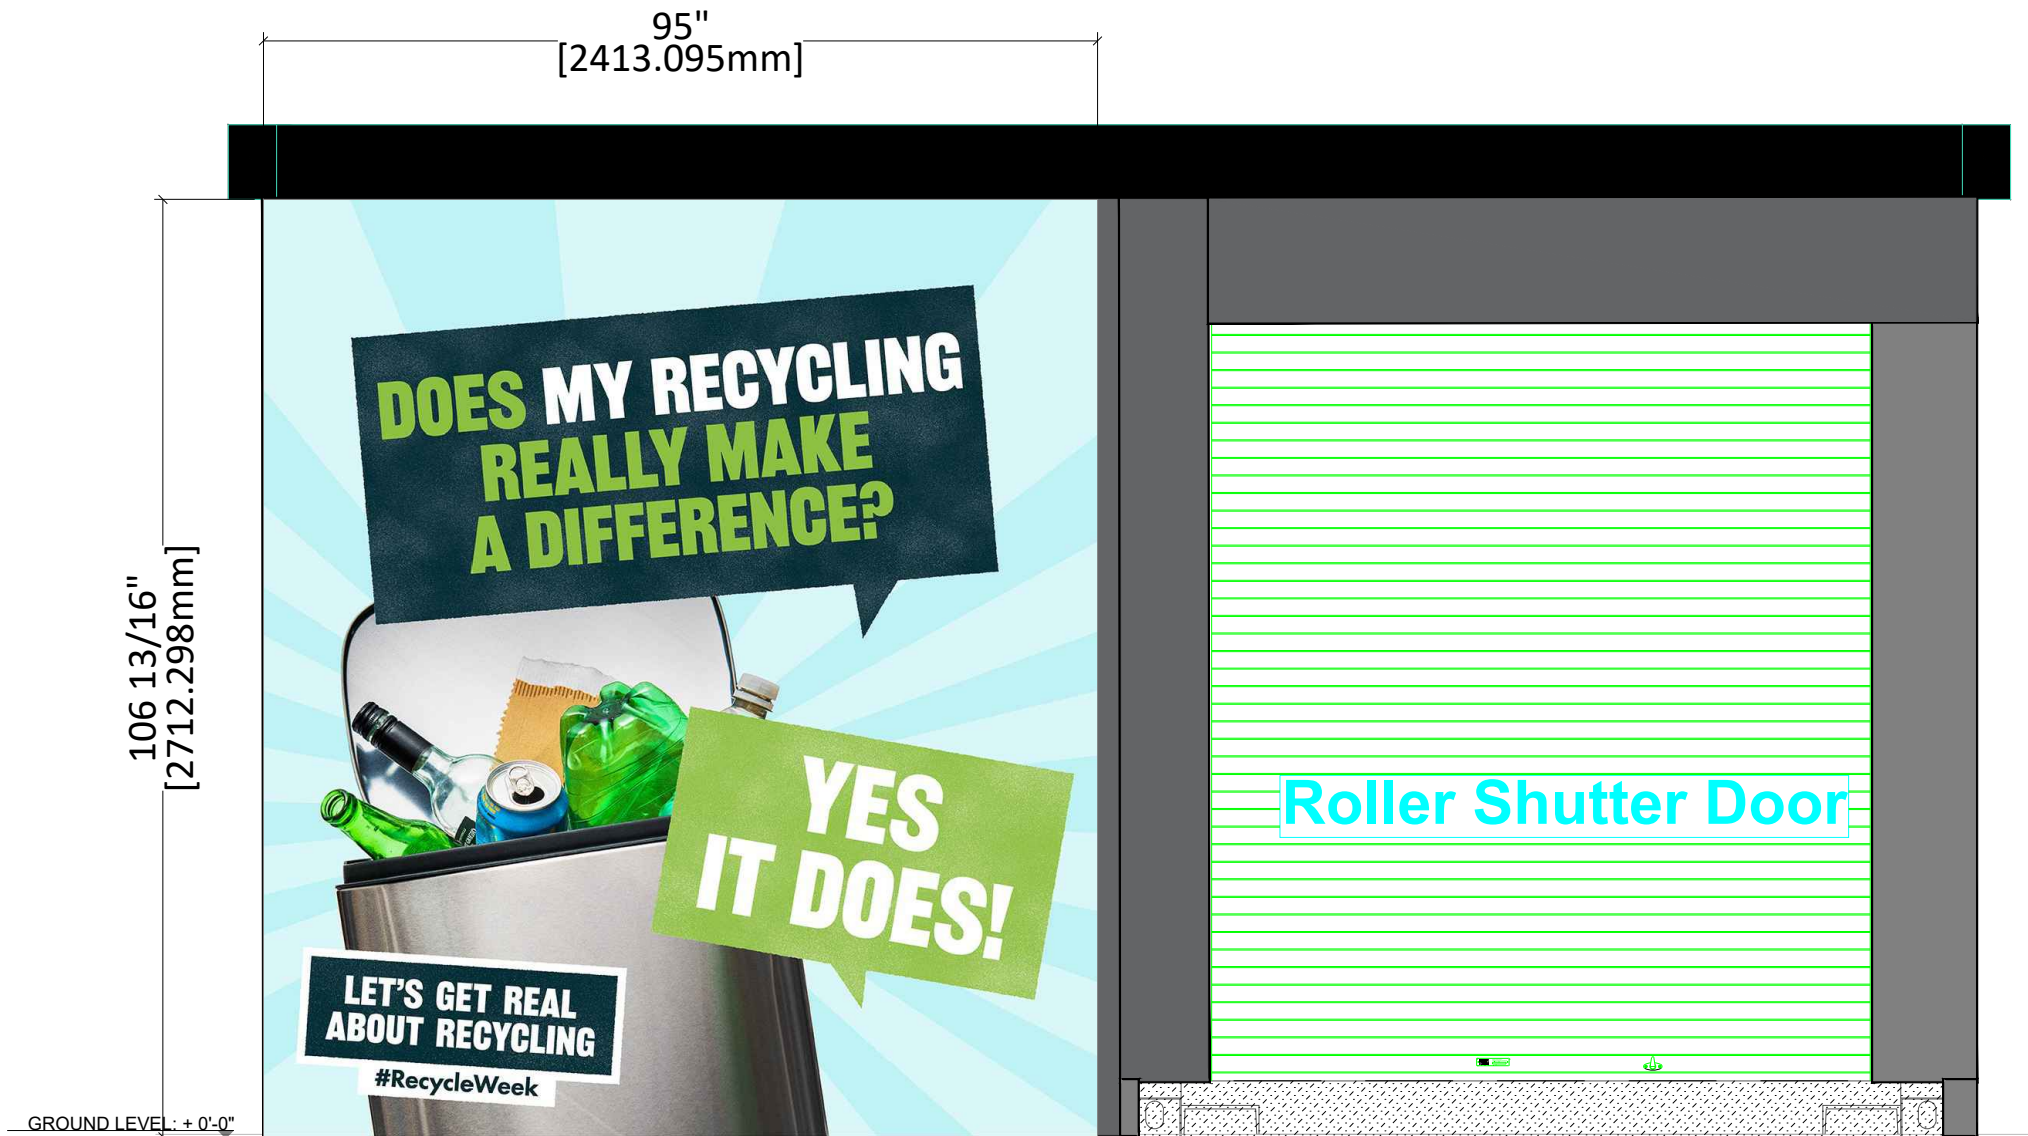

RIGHT ELEVATION

<p>This drawing and the information contained therein are confidential and is the copyright of © CONTAINER GROW BOX. It shall not be reproduced, disclosed or duplicated, in part or whole without their prior written consent, nor used for any other purpose other than that for which it was issued.</p> <p>This drawing is not to be scaled. Dimensions must be checked by the contractor prior to commencement of any construction work on site. Any discrepancy is to be communicated back to the above named company.</p>	<p>PROFESSIONAL SEAL</p>	<p>OPERATION / OPERATION</p> <p>Conception par / Designed by</p>	<p>NOM / NAME</p> <p>BO</p>	<p>DATE / DATE</p> <p>2024-09-02</p>	<p>TITRE DE PROJET / PROJECT TITLE</p> <p>QUEBEC MINI MAX BOOTH</p>	<p>TITRE DE PLAN / DRAWING TITLE</p> <p>RIGHT ELEVATION - ADVERT DISPLAY PANEL</p>		<p>N° REVISION</p> <p>Rev00</p>
		<p>Dessiné par / Drawn by</p>	<p>Modifié par / Modified by</p>	<p>Vérifié par / Verified by</p>	<p>MAITRE D'OUVRAGE / CLIENTS</p> <p>TRA_20231006_001</p>	<p>ECHELLE / SCALE</p> <p>1:20 (PAPER : 11"X17")</p>	<p>RELEASE / DATE</p> <p>2024-09-18</p>	<p>N° PLAN / PLAN #</p> <p>PL-TRA-MM-013</p>
		<p>Approuvé par / Approved by</p>						